



C. K. PROWSE & ASSOCIATES Pty. Ltd. <small>ACN 093 177 735</small>		
Burdett Sands Pty. Ltd.		
Site Plan 205 Dawsons Road Wooreen		
Prepared: CKP	Drawn: CKP	Scale: 1:5,000
Date: 1 / 5 / 2018	Drawing: M190A41	Fig: 1
<small>Projection: MGA Zone 55 (GDA 94)</small>		



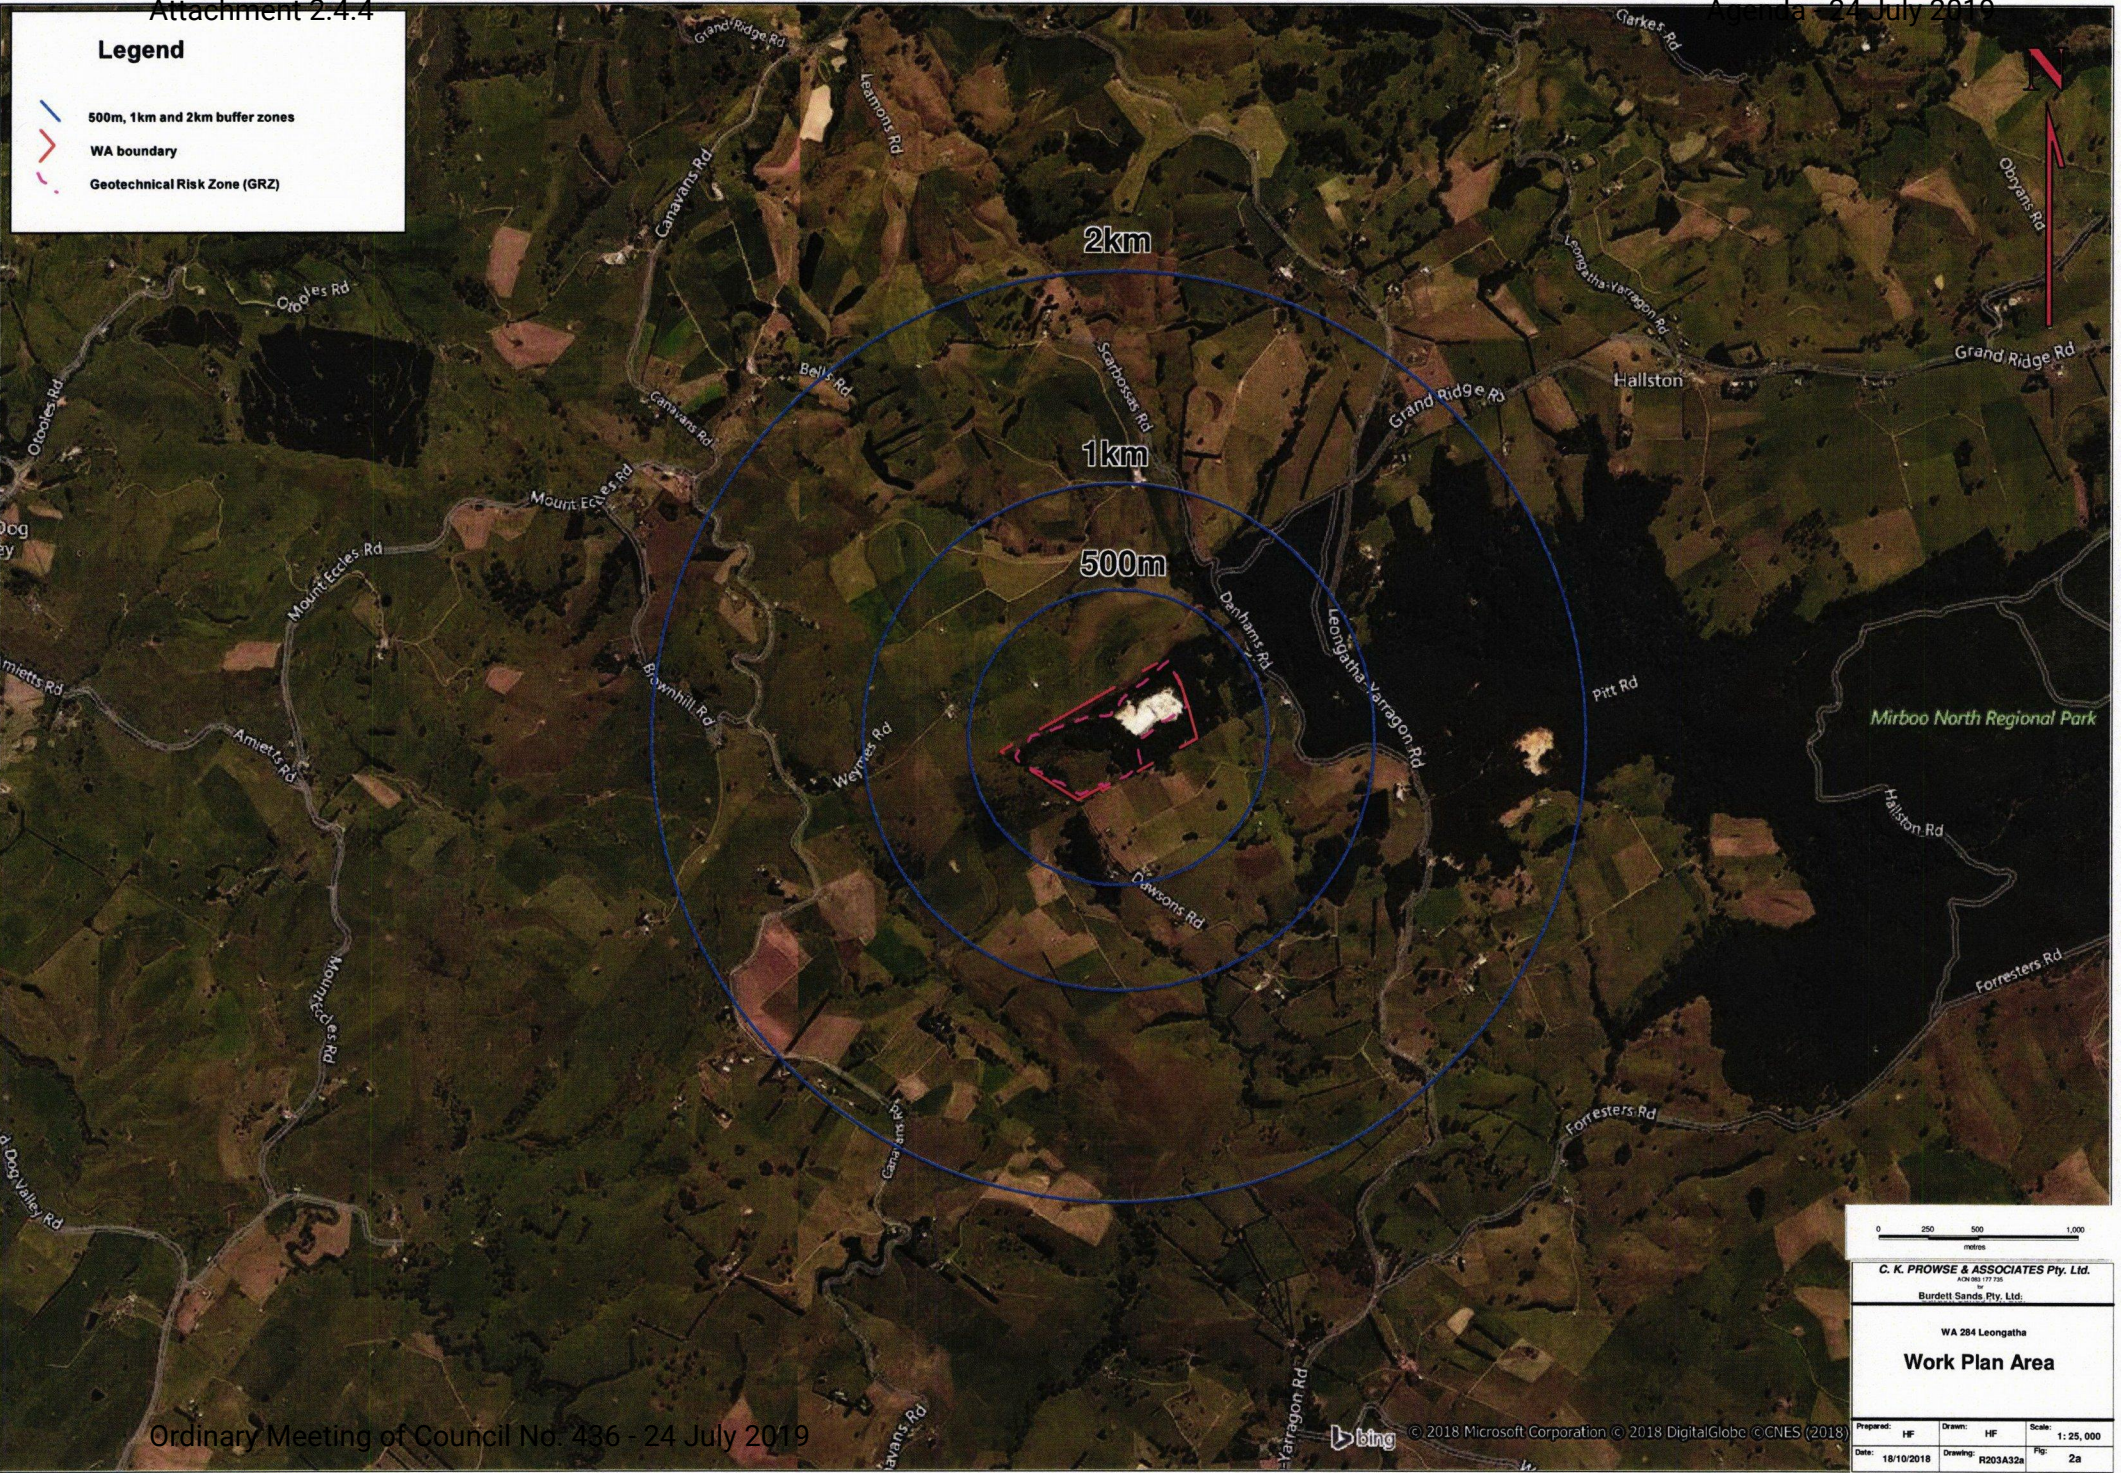
LEGEND

- Extraction Limit
- WA boundary
- Occupied Dwelling




C. K. PROWSE & ASSOCIATES Pty. Ltd.
 ACN 083 177 735
 for
Burdett Sands Pty. Ltd.

Site Plan
205 Dawsons Road
Wooreen

Prepared: CKP	Drawn: CKP/JH	Scale: 1:5,000
Date: 29/10/2018	Drawing: M188A42	Fig: 2



Legend

-  500m, 1km and 2km buffer zones
-  WA boundary
-  Geotechnical Risk Zone (GRZ)



C. K. PROWSE & ASSOCIATES Pty. Ltd.
 A/CN 001 177 735
 Burdett Sands Pty. Ltd.

WA 284 Leongatha
Work Plan Area

Prepared: HF	Drawn: HF	Scale: 1: 25, 000
Date: 18/10/2018	Drawing: R203A32a	Fig: 2a

