


EXISTING EASEMENTS & CAVEATS

REFER TO CERTIFICATES OF TITLE FOR DETAILS

- C-1 SWITCHING STATION
- C-2 POWER SUPPLY ACCESS
- C-3 POWERLINE
- E-1 SEWERAGE
- E-2 DRAINAGE & SEWERAGE
- E-3 SEWERAGE
- E-4 ELECTRICITY SUPPLY
- E-5 DRAINAGE & SEWERAGE
- E-6 DRAINAGE
- E-7 ELECTRICITY SUPPLY & DRAINAGE

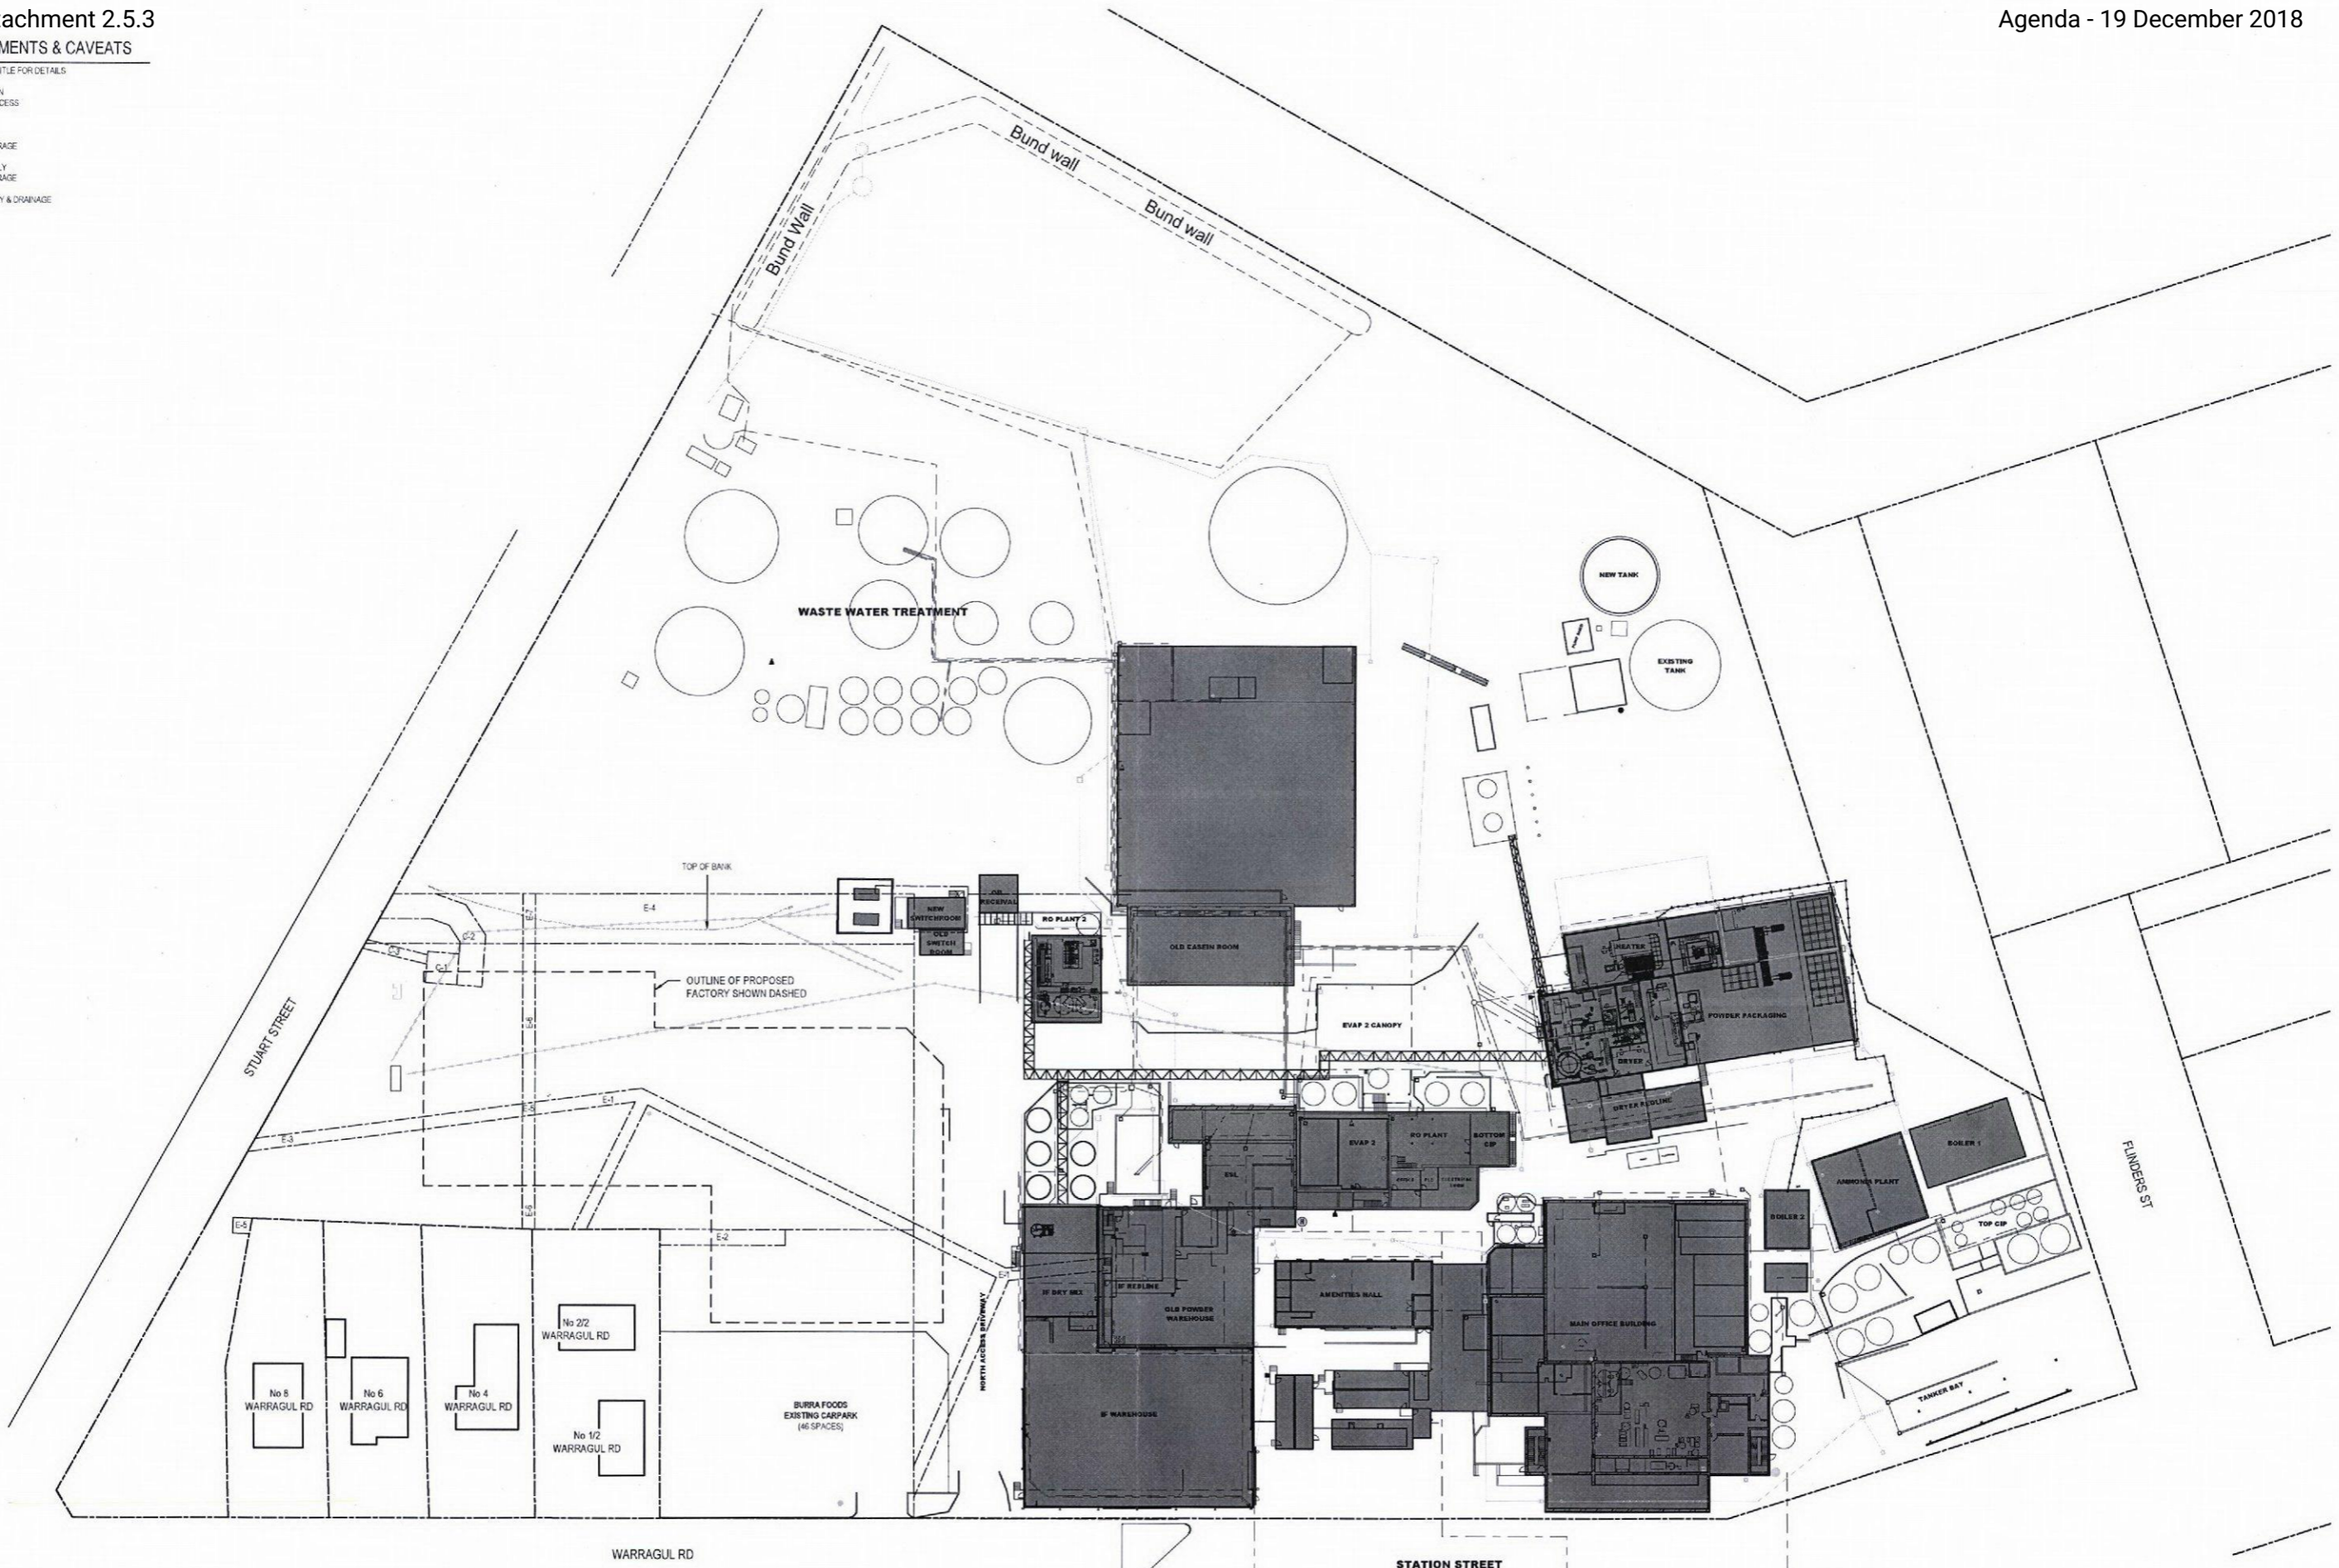


EXISTING SITE PLAN
SCALE 1:500

COMMERCIAL IN CONFIDENCE

Date	No.	Revision Description	By	Date	No.	Revision Description	By
24.08.17	A	TOWN PLANNING ISSUE	MR				
30.01.18	B	REVISED TOWN PLANNING ISSUE	MR				

Contractors must verify all dimensions on site prior to commencing any work or making any shop drawings.
This document is and shall remain the property of DS Architects Pty Ltd. This document may only be used for the purpose for which it was commissioned and in accordance with the terms of engagement for the commission.
Unauthorised use of this document is prohibited.

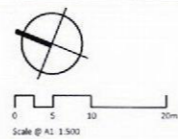


ds architects
DS Architects Pty Ltd
ABN 59 005 204 679
3/95 Camberwell Road
Howthorn East Victoria 3123
T: (03) 9818 3555
www.dsarch.com.au

Project
PROJECT GREENBAY
47 STATION ST
KORUMBURRA VIC
BURRA FOODS AUSTRALIA

Drawing Title
EXISTING SITE PLAN

Drawn By	Date	Scale @ A1
MR	30.01.2018	As indicated
Job No.	Drawing No.	Rev.
1466	EX-01	B

C:\Users\m\Documents\Projects\Greenbay\DWG\EXISTING_SITE_PLAN.dwg

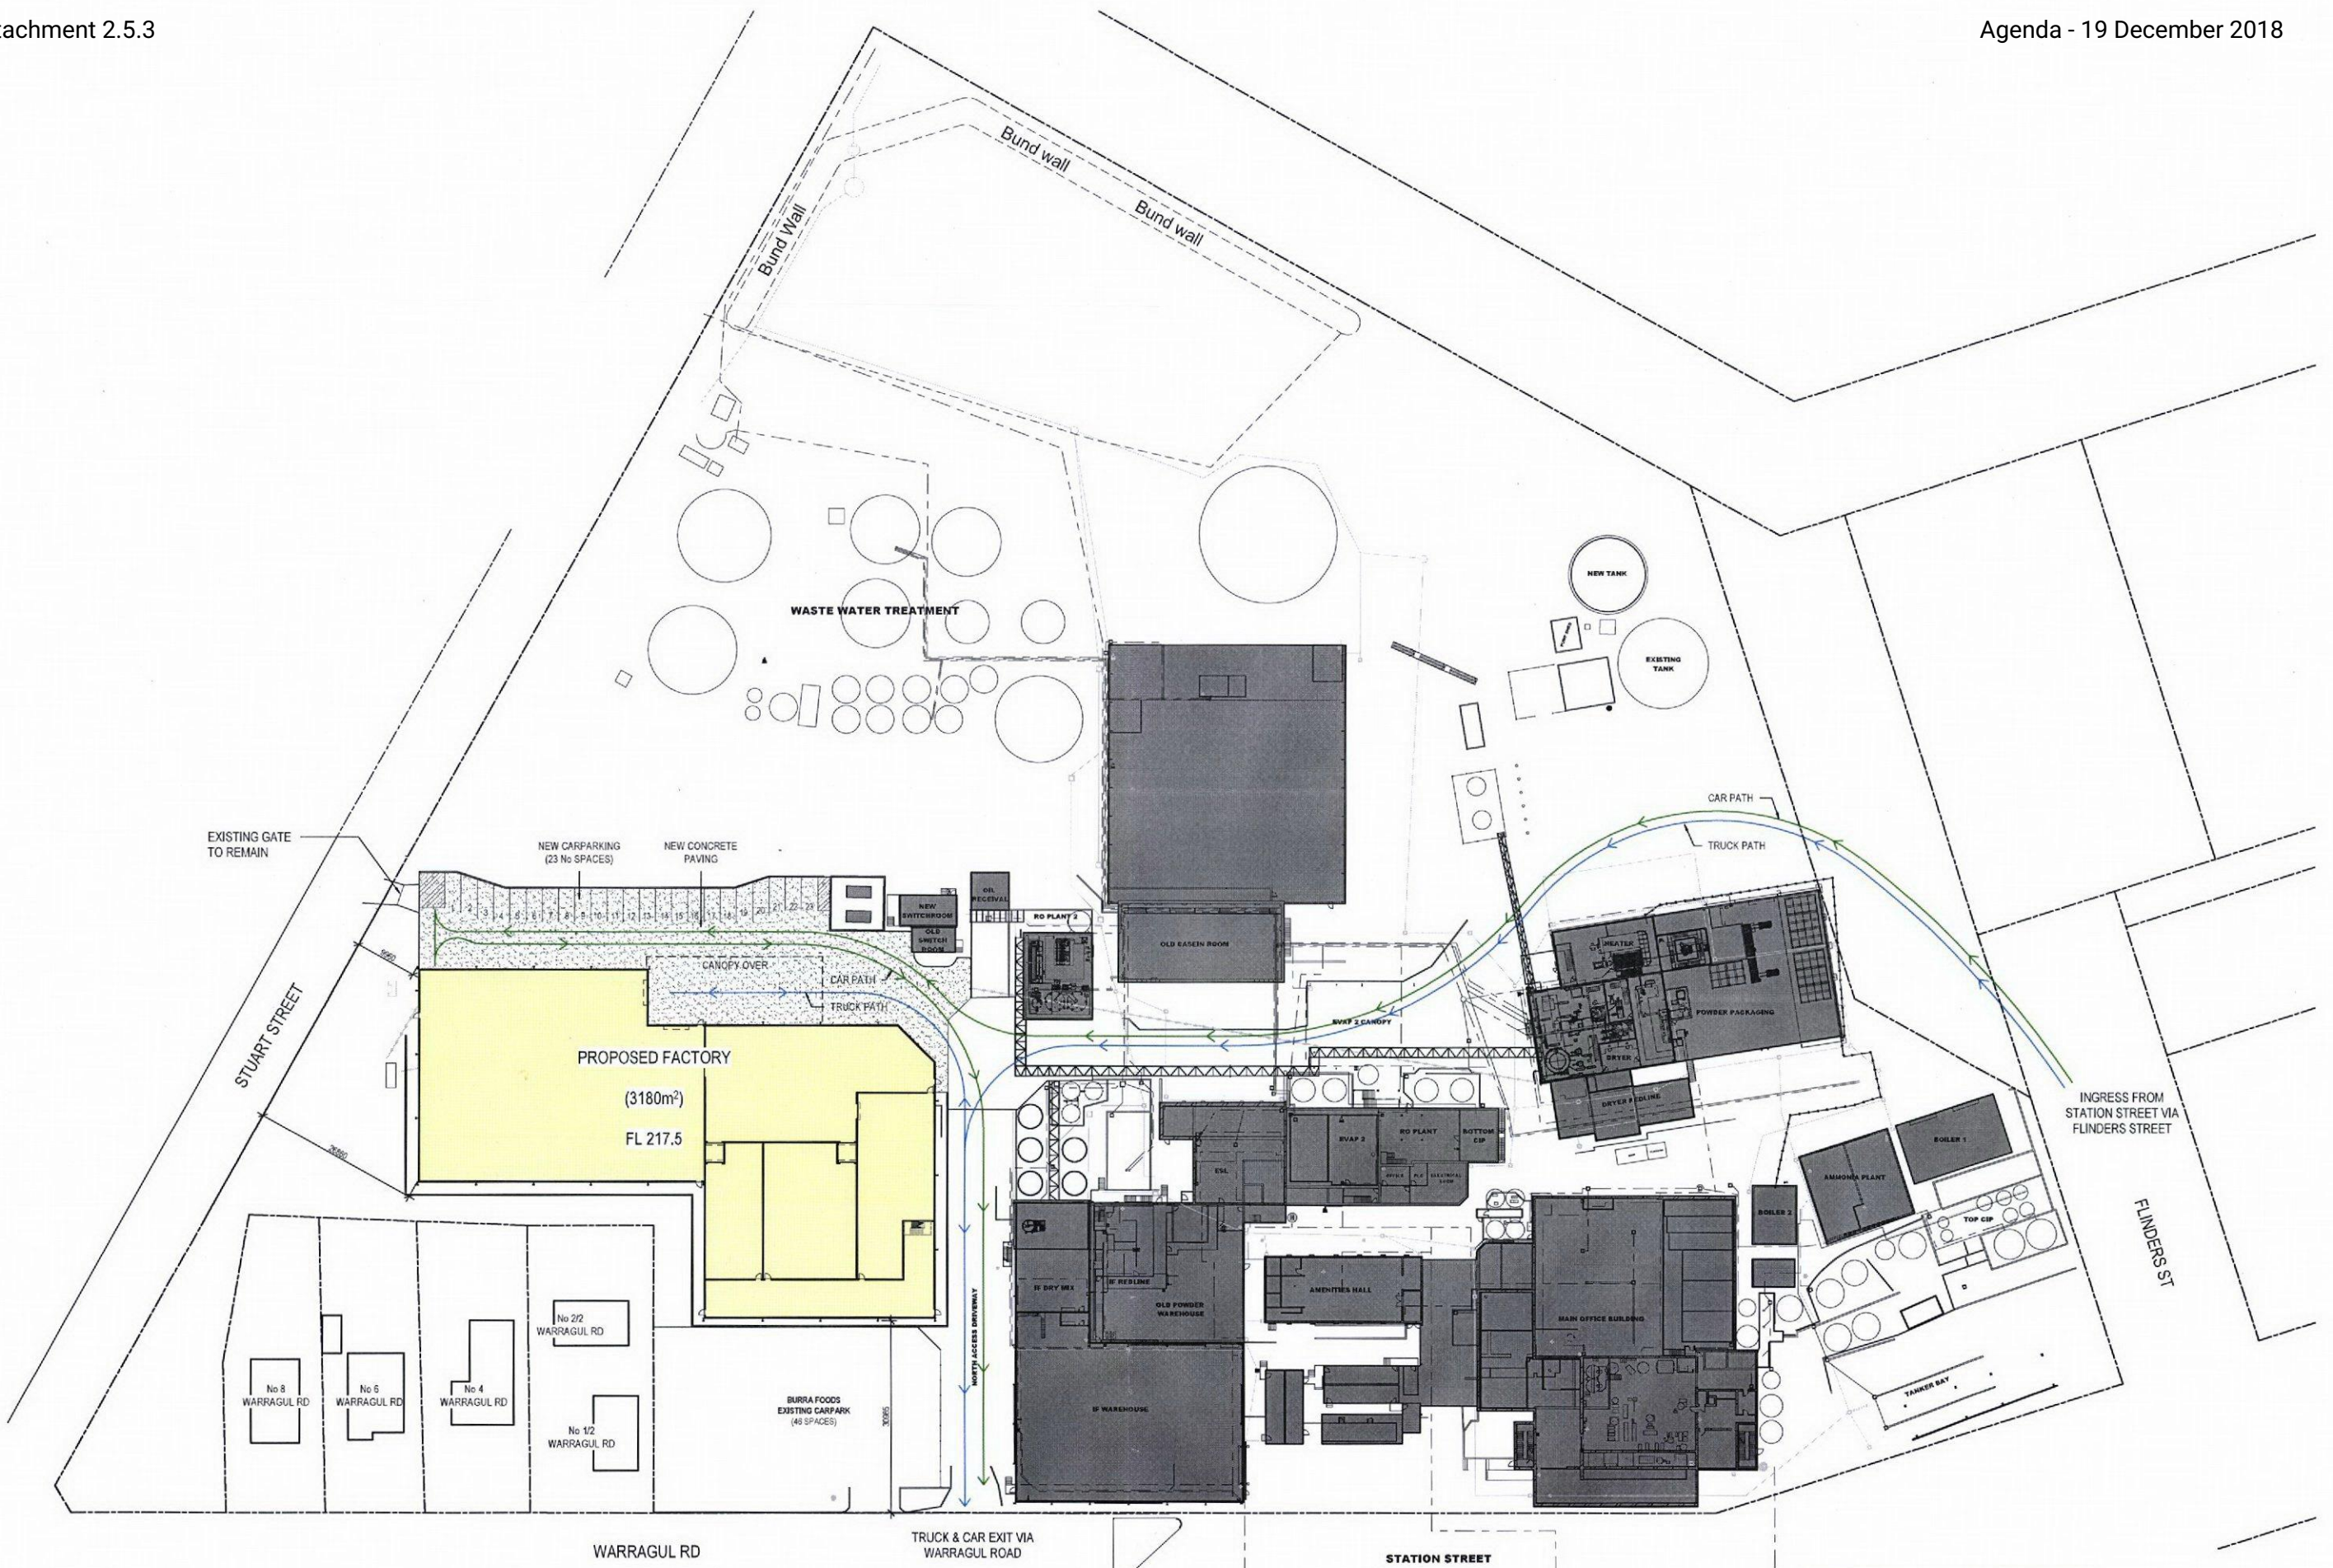


COMMERCIAL IN CONFIDENCE

PROPOSED SITE PLAN
SCALE 1:500

Date	No.	Revision Description	By	Date	No.	Revision Description	By
19.07.17	A	PRELIMINARY ISSUE FOR REVIEW	MR				
24.07.17	B	PRELIMINARY TOWN PLANNING ISSUE	MR				
25.07.17	C	PRELIMINARY TOWN PLANNING ISSUE	MR				
24.08.17	D	TOWN PLANNING ISSUE	MR				
30.01.18	E	REVISED TOWN PLANNING ISSUE	MR				

Contractors must verify all dimensions on site prior to commencing any work or making any shop drawings.
This document is and shall remain the property of DS Architects Pty Ltd. This document may only be used for the purpose for which it was commissioned and in accordance with the terms of engagement for the commission. Unauthorised use of this document is prohibited.

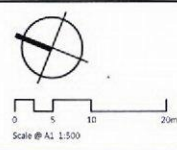

ds architects
DS Architects Pty Ltd
ABN 59 005 204 679
1/56 Camberwell Road
Hawthorn East Victoria 3123
T: (03) 9818 8555
www.dsarch.com.au

Project
PROJECT GREENBAY
47 STATION ST
KORUMBURRA VIC
BURRA FOODS AUSTRALIA


Drawing Title
PROPOSED SITE PLAN

Drawn By	Date	Scale @ A1
MR	30.01.2018	1:500
Job No.	Drawing No.	Rev.
1466	TP-01	E

D:\2018\1812\181212\181212_13157 PM\Documents\181212_13157 PM\181212_13157 PM.dwg

LEGEND

- REFER TO SITE PLAN FOR EASEMENTS & CAVEATS
- COL STRUCTURAL COLUMNING
 - CM COLORBOND METAL CLADDING
 - IP INSULATED PANEL WALL
 - PC PRECAST CONCRETE WALL (GENERALLY TO 3M AFL WITH CB ON GRTS ABOVE)
 - PCWP PRECAST CONCRETE WALL TO 3M AFL WITH INSULATED PANEL WALL ABOVE
 - LD LOADING DOCK
 - RR RAPID ROLLER

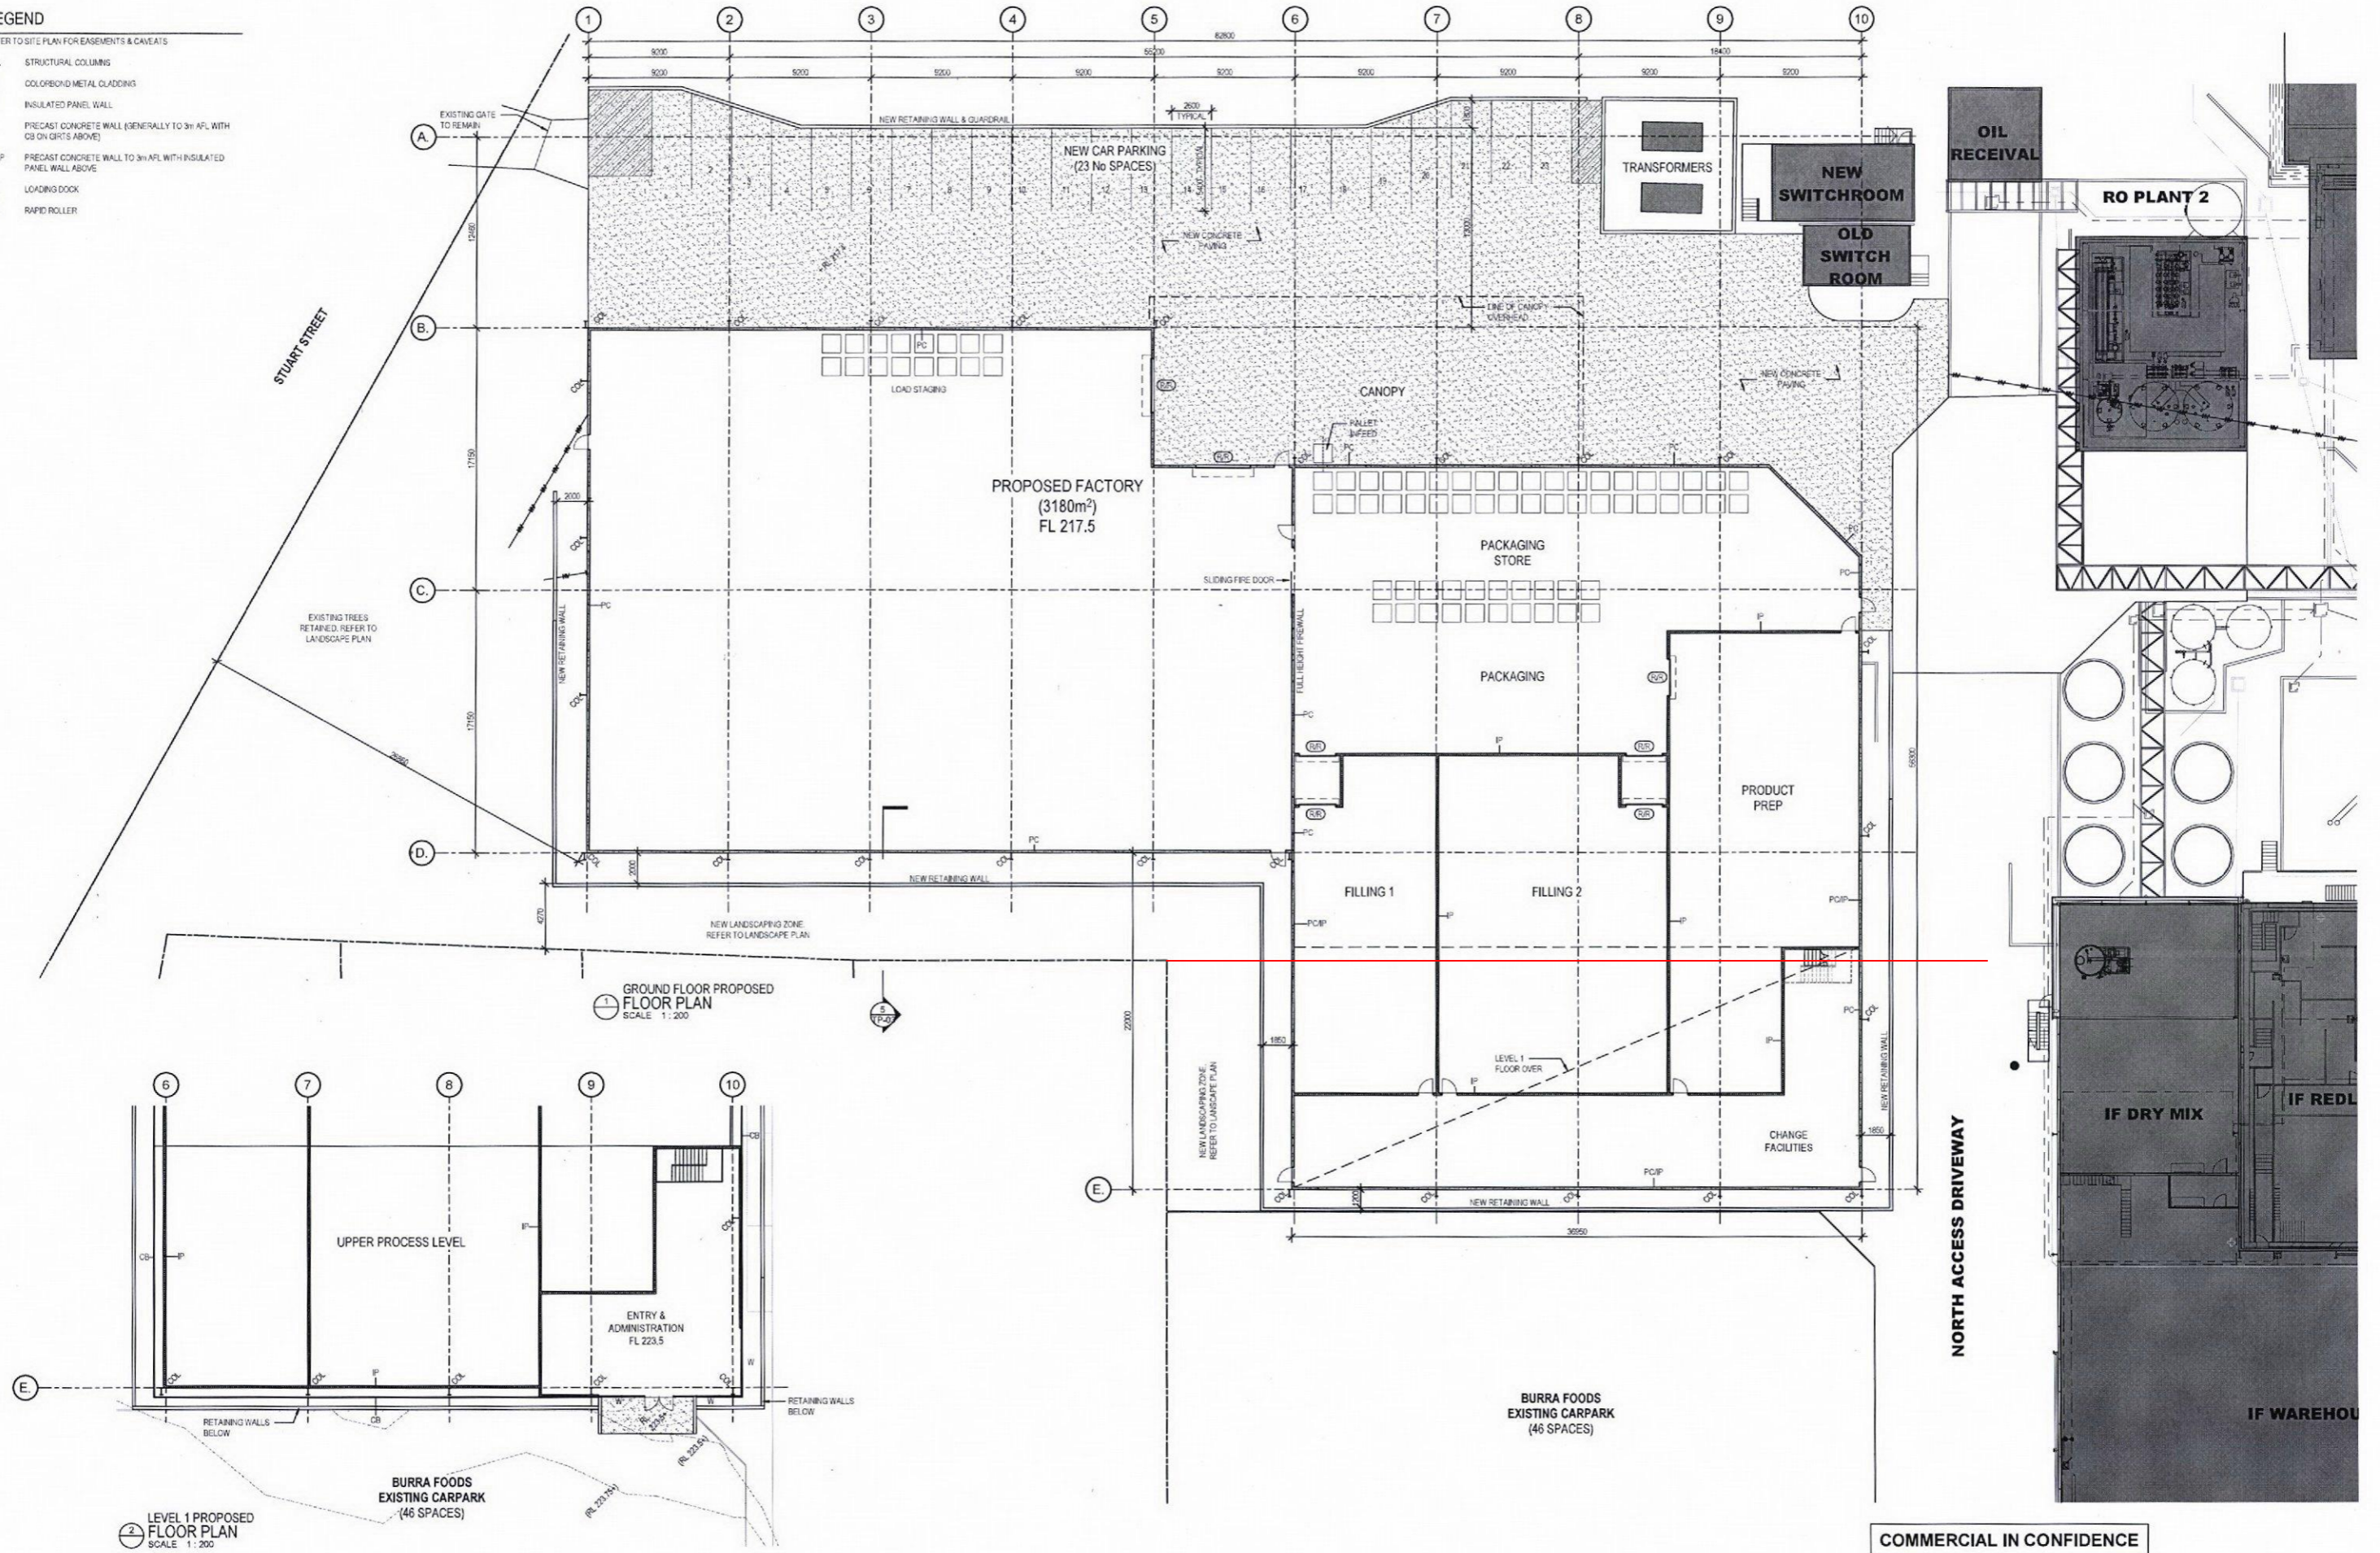

COMMERCIAL IN CONFIDENCE

Date	No.	Revision Description	By	Date	No.	Revision Description	By
19.07.17	A	PRELIMINARY ISSUE FOR REVIEW	MR				
24.07.17	B	PRELIMINARY TOWN PLANNING ISSUE	MR				
24.07.17	C	PRELIMINARY TOWN PLANNING ISSUE	MR				
24.08.17	D	TOWN PLANNING ISSUE	MR				
30.01.18	E	REVISED TOWN PLANNING ISSUE	MR				

Contractors must verify all dimensions on site prior to commencing any work or making any shop drawings.

This document is and shall remain the property of DS Architects Pty Ltd. This document may only be used for the purpose for which it was commissioned and in accordance with the terms of engagement for the commission. Unauthorised use of this document is prohibited.

ds architects

DS Architects Pty Ltd
 ABN 59 005 204 679
 1/96 Camberwell Road
 Hawthorn East Victoria 3123
 T: (03) 9618 3555
 www.dsarch.com.au

Project
PROJECT GREENBAY
 47 STATION ST
 KORUMBURRA VIC
 BURRA FOODS AUSTRALIA


Drawing Title
PROPOSED FLOOR PLANS

Job No. **1466**
 Drawing No. **TP-02**
 Rev. **E**

Drawn By
 MR


Date
 30.01.2018

Scale @ A1
 1:200

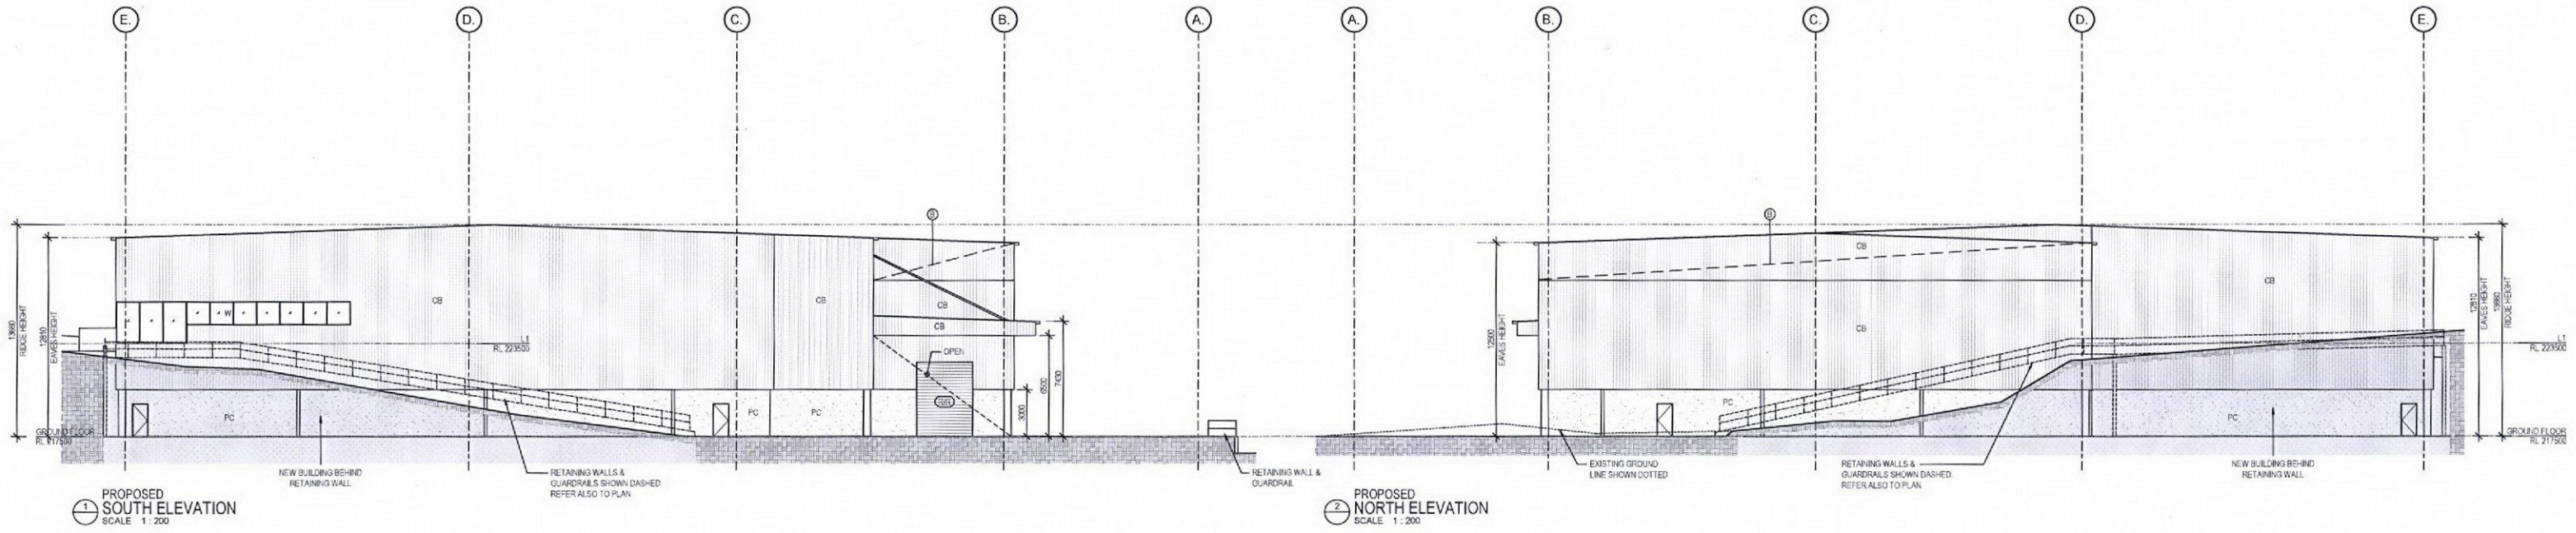


1 PROPOSED SOUTH ELEVATION
SCALE 1:200


2 PROPOSED NORTH ELEVATION
SCALE 1:200

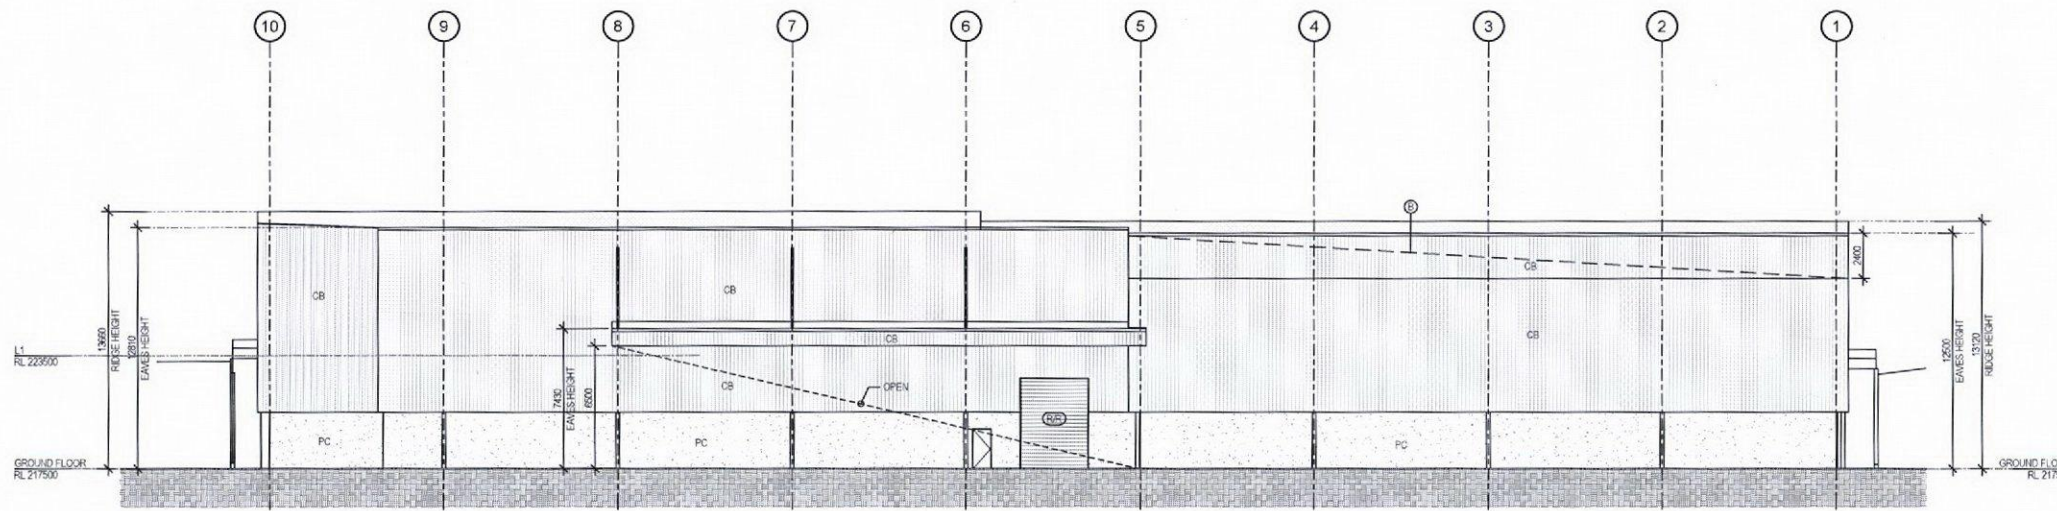

3 PROPOSED EAST ELEVATION
SCALE 1:200

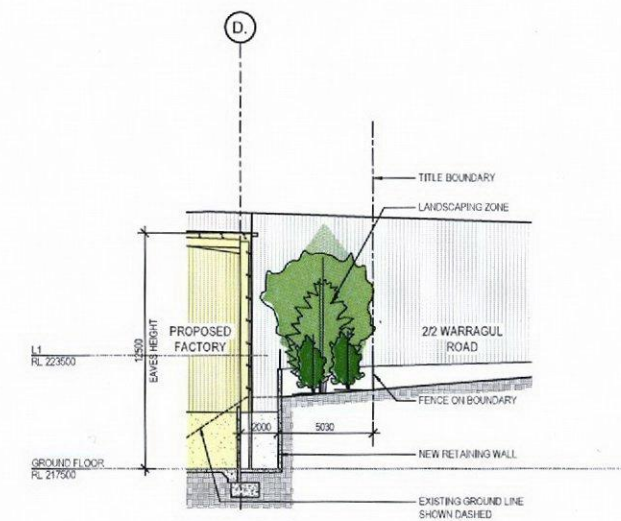

5 DETAIL SECTION
SCALE 1:200

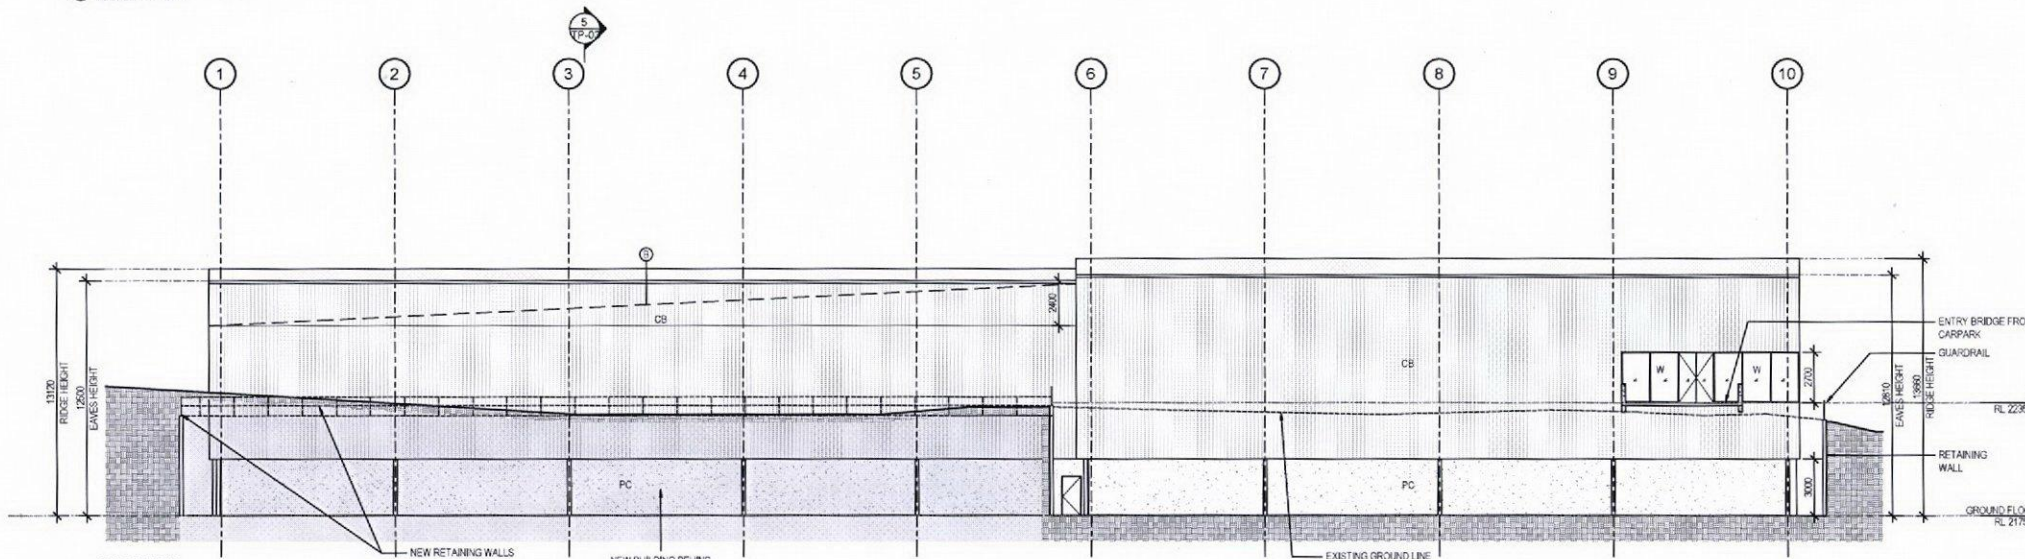

4 PROPOSED WEST ELEVATION
SCALE 1:200


LEGEND

COL	STRUCTURAL COLUMNS
LD	LOADING DOCK
CB	COLORBOND METAL CLADDING - COLORBOND COLOUR CLASSIC CREAM UNLESS NOTED OTHERWISE
PC	PRECAST CONCRETE WALL - PAINT FINISH TO MATCH COLORBOND CLASSIC CREAM UNLESS NOTED OTHERWISE
⊙	PART FINISH TO MATCH COLORBOND COLOUR: DEEP OCEAN

COMMERCIAL IN CONFIDENCE

Date	No.	Revision Description	By	Date	No.	Revision Description	By
19.07.17	A	PRELIMINARY ISSUE FOR REVIEW	MR				
24.07.17	B	PRELIMINARY TOWN PLANNING ISSUE	MR				
24.07.17	C	PRELIMINARY TOWN PLANNING ISSUE	MR				
24.08.17	D	TOWN PLANNING ISSUE	MR				
10.11.17	E	REVISED TOWN PLANNING ISSUE	MR				
30.01.18	F	REVISED TOWN PLANNING ISSUE	MR				

Contractors must verify all dimensions on site prior to commencing any work or making any final drawings.
This document is and shall remain the property of DS Architects Pty Ltd. This document may only be used for the purpose for which it was commissioned and in accordance with the terms of engagement for the commission.
Unauthorised use of this document is prohibited.

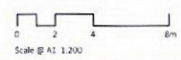


ds architects
DS Architects Pty Ltd
ABN 53 005 204 879
1/56 Camberwell Road
Hawthorn East Victoria 3123
T: (03) 9438 3555
www.dsarch.com.au

Project
PROJECT GREENBAY
47 STATION ST
KORUMBURRA VIC
BURRA FOODS AUSTRALIA


Drawing Title
PROPOSED ELEVATIONS

Drawn By	Date	Scale @ A1
MR	30.01.2018	1:200


Job No.	Drawing No.	Rev.
1466	TP-03	F

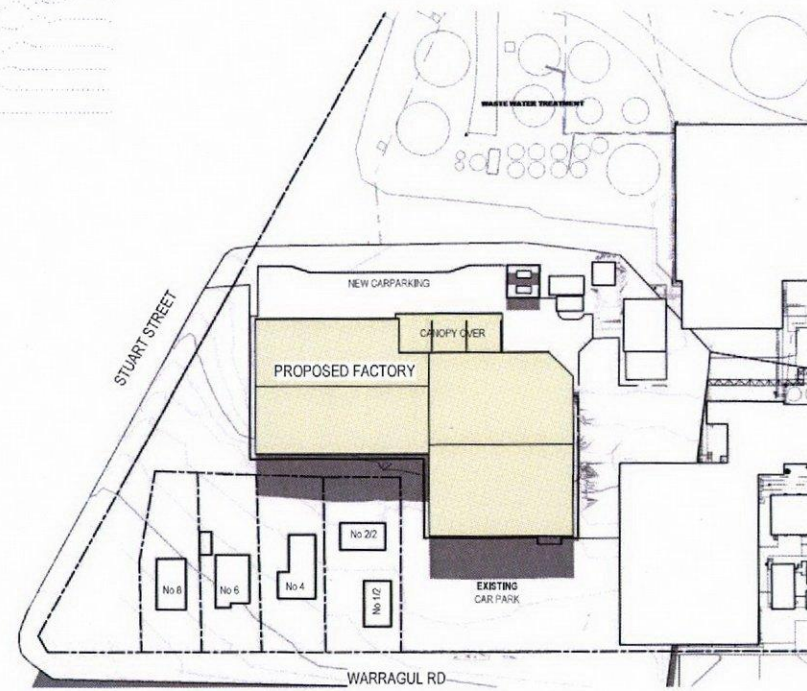

9AM EQUINOX SHADING - 21/03/2017 & 21/09/2017
SCALE 1:1000

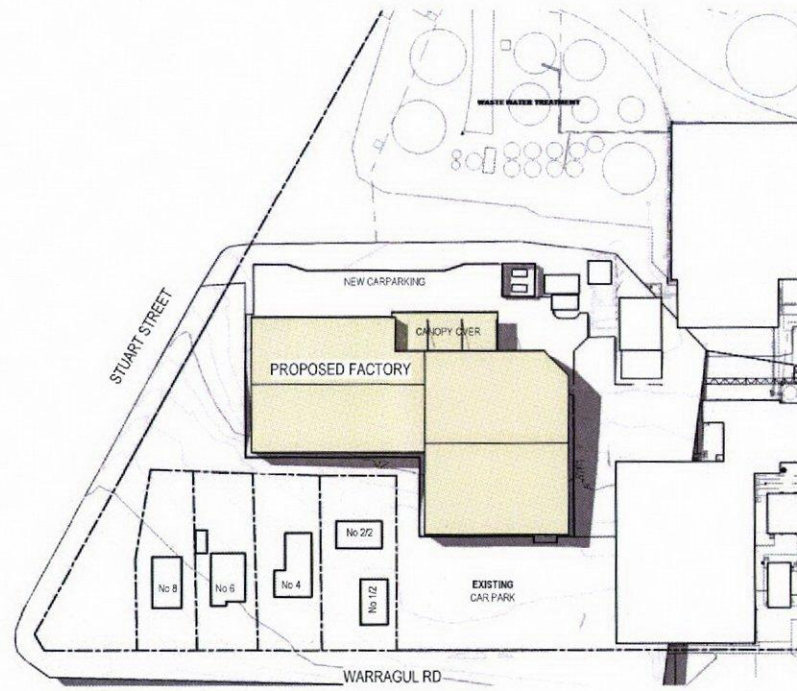


12PM EQUINOX SHADING - 21/03/2017 & 21/09/2017
SCALE 1:1000

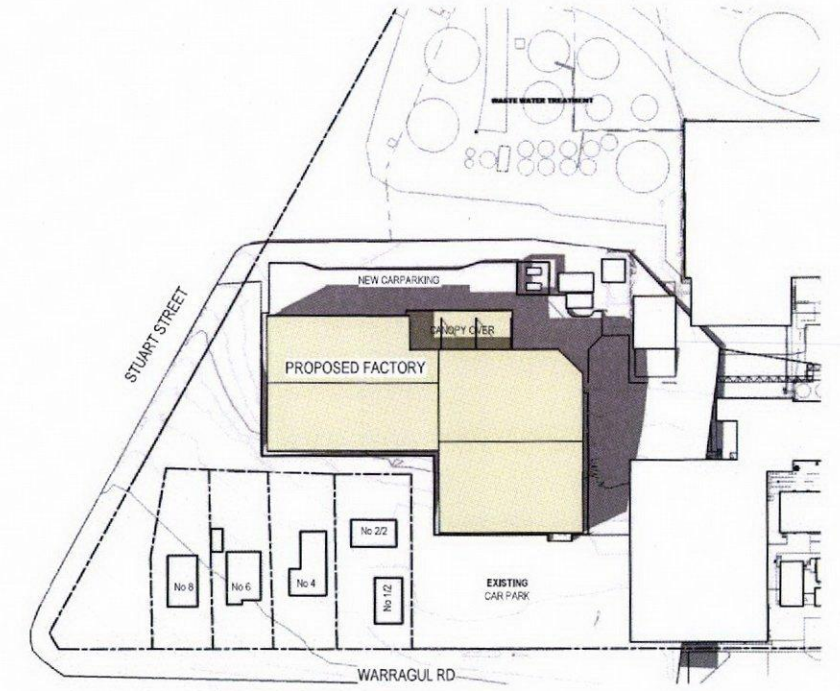

3PM EQUINOX SHADING - 21/03/2017 & 21/09/2017
SCALE 1:1000

Date	No.	Revision Description	By	Date	No.	Revision Description	By
13.07.17	A	PRELIMINARY ISSUE FOR REVIEW	JE				
25.07.17	B	PRELIMINARY TOWN PLANNING ISSUE	JE				
24.08.17	C	TOWN PLANNING ISSUE	MR				
10.11.17	D	REVISED TOWN PLANNING ISSUE	JE				
30.01.2018	E	REVISED TOWN PLANNING ISSUE	MR				

Contractors must verify all dimensions on site prior to commencing any work or making any shop drawings.
This document is and shall remain the property of DS Architects Pty Ltd. This document may only be used for the purpose for which it was commissioned and in accordance with the terms of engagement for the commission.
Unauthorised use of this document is prohibited.

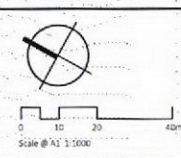


ds architects
DS Architects Pty Ltd
ABN 59 005 234 679
1/96 Camberwell Road
Hawthorn East, Victoria 3123
T: (05) 9838 3555
www.dsarch.com.au

Project
PROJECT GREENBAY
47 STATION ST
KORUMBURRA VIC
BURRA FOODS AUSTRALIA

COMMERCIAL IN CONFIDENCE

Drawing Title	Drawn By	Date	Scale @ A1
SHADOW DIAGRAMS - EQUINOX	JE	30.01.2018	1:1000
Job No.	Drawing No.	Rev.	
1466	TP-04	E	

30/01/2018 10:48:12 AM
C:\Users\jessie\Documents\1466_347171-CENTRAL_mwh\mwh.nc

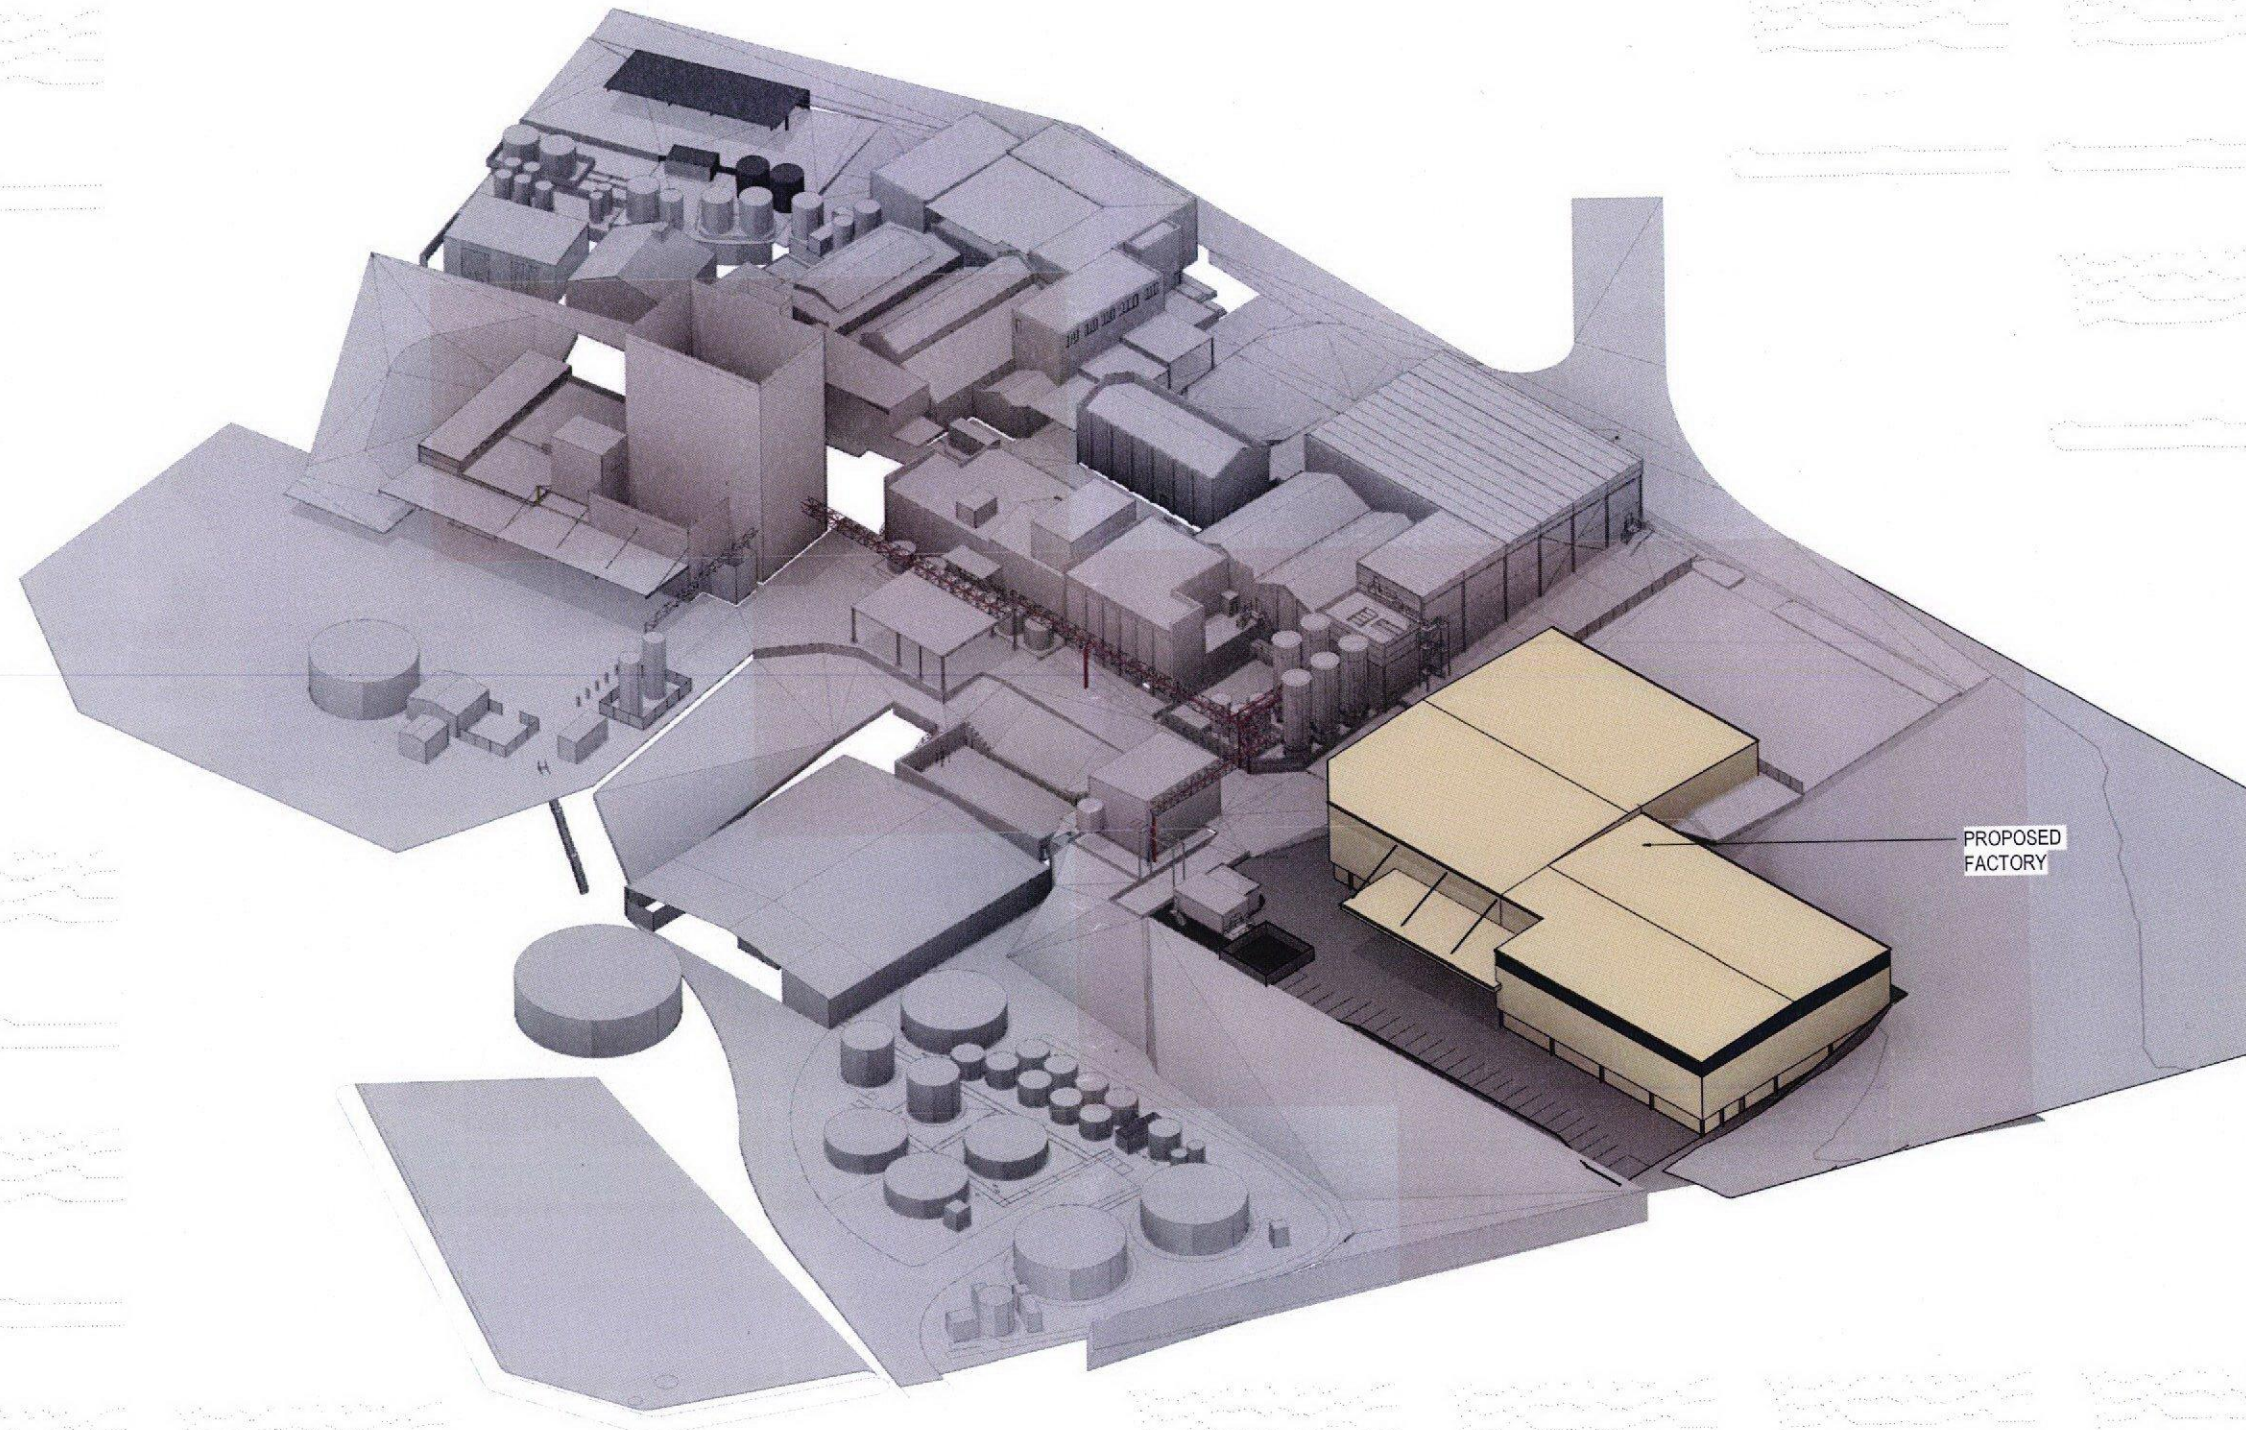

SITE AXONOMETRIC
SCALE


COMMERCIAL IN CONFIDENCE

Date	No.	Revision Description	By	Date	No.	Revision Description	By
24.08.17	A	TOWN PLANNING ISSUE	MR				
10.11.17	B	REVISED TOWN PLANNING ISSUE	MR				
30.01.18	C	REVISED TOWN PLANNING ISSUE	MR				

Contractors must verify all dimensions on site prior to commencing any work or making any shop drawings.

This document is and shall remain the property of DS Architects Pty Ltd. This document may only be used for the purpose for which it was commissioned and in accordance with the terms of engagement for the commission. Unauthorised use of this document is prohibited.

ds architects

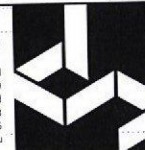


Project
PROJECT GREENBAY
47 STATION ST
KORUMBURRA VIC
BURRA FOODS AUSTRALIA

Drawing Title
SITE AXONOMETRIC

Drawn By N/R	Date 30.01.2018	Scale @ A1
Job No. 1466	Drawing No. TP-05	Rev. C

3/2017/0018-13-40-PMV
C:\Users\mcorwin\Documents\1466_ATT01_GENERAL_ARCHITECTURE.rvt

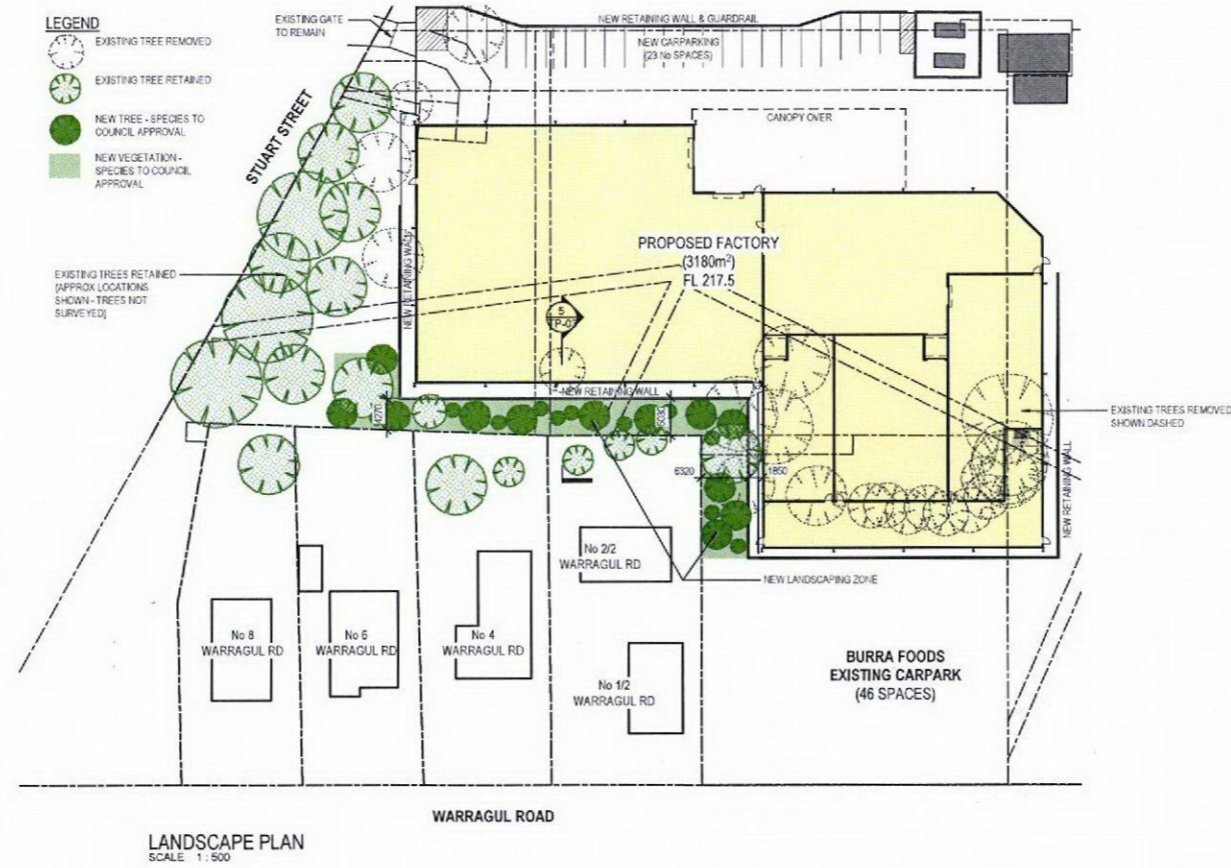

LANDSCAPE PLAN
SCALE 1:500

COMMERCIAL IN CONFIDENCE

Date	No.	Revision Description	By	Date	No.	Revision Description	By
25.07.17	A	PRELIMINARY TOWN PLANNING ISSUE	MR				
24.08.17	B	TOWN PLANNING ISSUE	MR				
30.01.18	C	REVISED TOWN PLANNING ISSUE	MR				

Contractors must verify all dimensions on site prior to commencing any work or making any shop drawings.
This document is and shall remain the property of DS Architects Pty Ltd. This document may only be used for the purpose for which it was commissioned and in accordance with the terms of engagement for the commission. Unauthorised use of this document is prohibited.



ds architects

DS Architects Pty Ltd
ABN 59 005 204 679
1/95 Camborwell Road
Hawthorn East Victoria 3123
T: (03) 9838 3555
www.dsarch.com.au



Project
PROJECT GREENBAY
47 STATION ST
KORUMBURRA VIC
BURRA FOODS AUSTRALIA

Drawing Title
LANDSCAPE - INDICATIVE PLAN

Drawn By	Date	Scale @ A1
MR	30.01.2018	1:500
Job No.	Drawing No.	Rev.
1466	TP-06	C