





Existing Floor Plan
SCALE 1:100







DRAWING: PD-2/2	SHEET SIZE: A3	AREA SUMMARY <table border="1"> <thead> <tr> <th>AREA</th> <th>SQM</th> </tr> </thead> <tbody> <tr> <td>01 Existing Building</td> <td>157.50</td> </tr> <tr> <td>02 Existing Canopy</td> <td>62.77</td> </tr> <tr> <td>TOTAL</td> <td>220.27 m²</td> </tr> </tbody> </table>	AREA	SQM	01 Existing Building	157.50	02 Existing Canopy	62.77	TOTAL	220.27 m²	REV:	DETAILS:	DATE:
AREA	SQM												
01 Existing Building	157.50												
02 Existing Canopy	62.77												
TOTAL	220.27 m²												
JOB NO: 2067	DRAWN: GP												
PLOT: 4/09/2020	DATE: 30/09/2020												

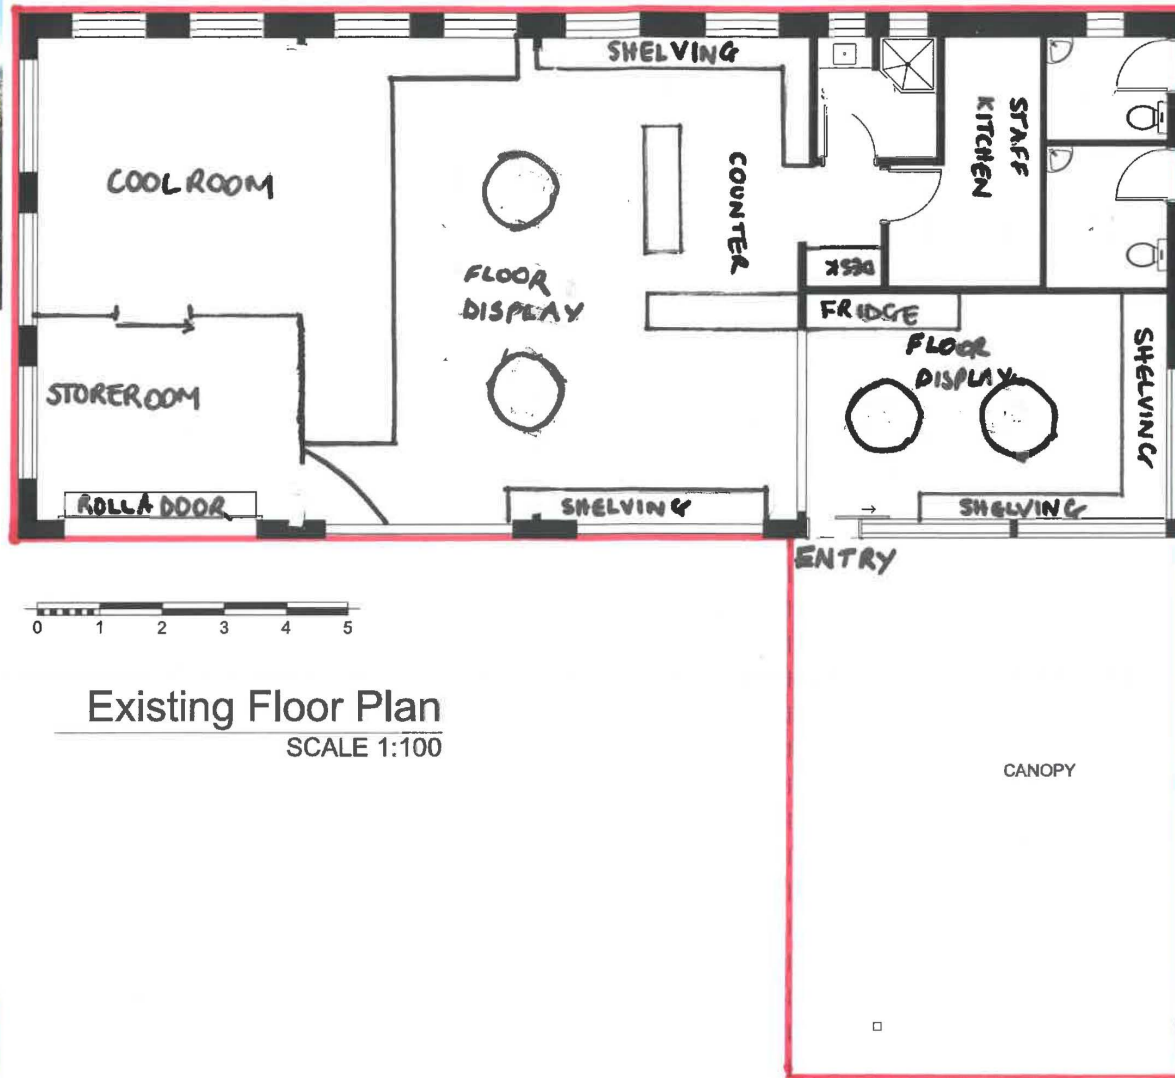


Existing Floor Plan
SCALE 1:100

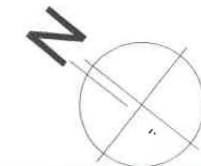


Buildingdesigned | 54 Queen Street Warragul 3820 | P. 5623 2534 | info@buildingdesigned.com.au | www.buildingdesigned.com.au | find us on Facebook & Instagram

 buildingdesigned <small>Design and Documents under copyright. Do not reproduce without written authorisation from Graeme Parker.</small>	 54 QUEEN STREET WARRAGUL email: info@buildingdesigned.com.au mob: 0488 142 227 DP-AD 28770	CLIENT: Monacellas	PROJECT: Liquor Licence 70 Commercial Street Korumburra	DRAWING: PD-2/2 SHEET SIZE: A3	AREA SUMMARY <table border="1"> <thead> <tr> <th>AREA</th> <th>SQM</th> </tr> </thead> <tbody> <tr> <td>01 Existing Building</td> <td>157.50</td> </tr> <tr> <td>02 Existing Canopy</td> <td>62.77</td> </tr> <tr> <td></td> <td>220.27 m²</td> </tr> </tbody> </table>	AREA	SQM	01 Existing Building	157.50	02 Existing Canopy	62.77		220.27 m²	REV: DETAILS: DATE:
		AREA	SQM											
01 Existing Building	157.50													
02 Existing Canopy	62.77													
	220.27 m²													
DRAWING TITLE: Preliminary Drawings	SCALE: as noted @ A3	DRAWN: GP PLOT: 4/09/2020 DATE: 30/09/2020												

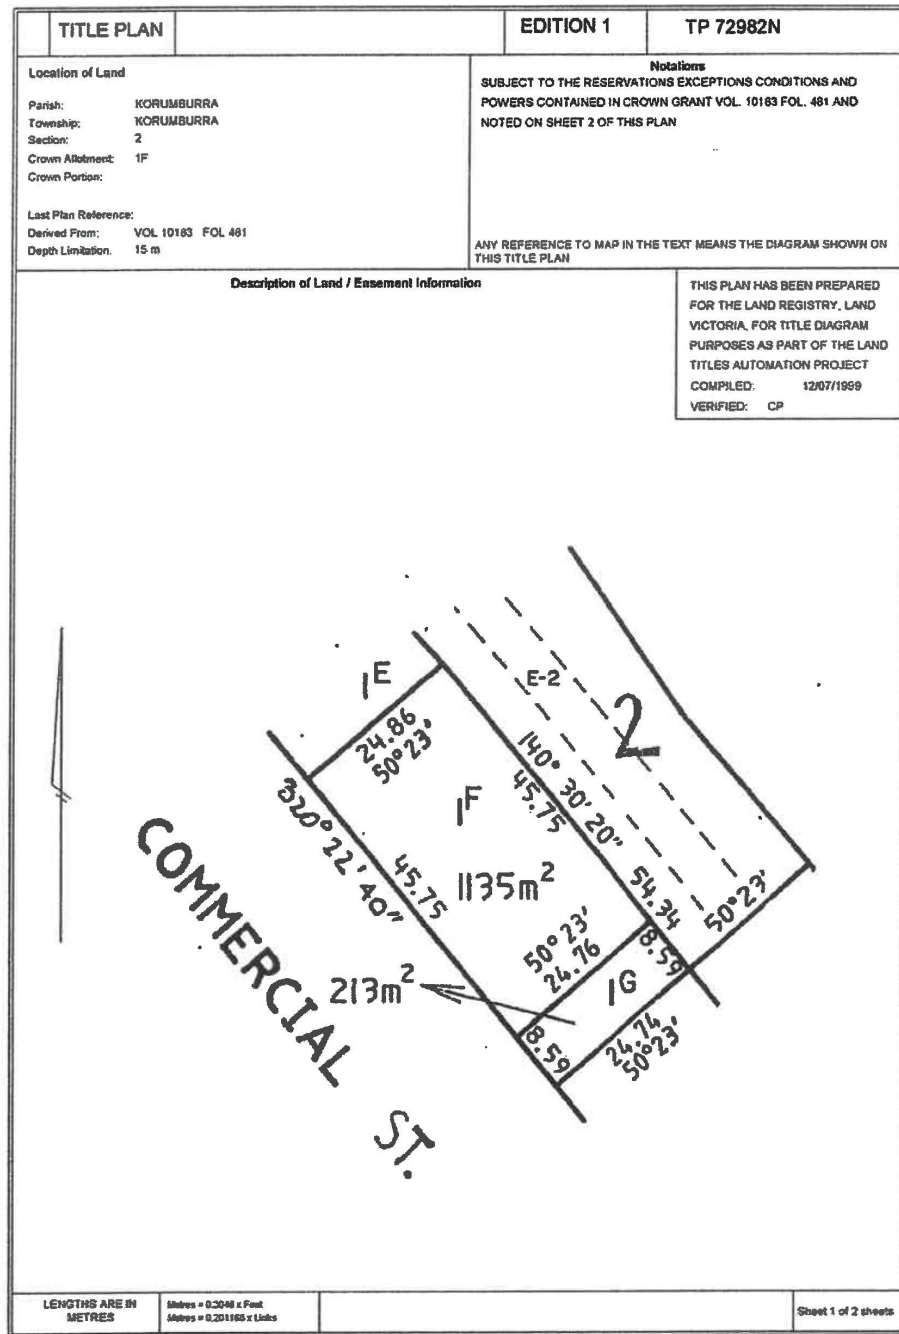

Site Aerial
SCALE 1:500

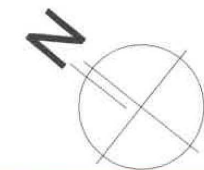

Buildingdesigned | 54 Queen Street Warragul 3820 | P. 5623 2534 | info@buildingdesigned.com.au | www.buildingdesigned.com.au | find us on Facebook & Instagram

			CLIENT:	PROJECT: Liquor Licence	DRAWING: PD-1/2	SHEET SIZE: A3	AREA SUMMARY AREA SQM 01 Existing Building 157.50 02 Existing Canopy 62.77 220.27 m²	REV:	DETAILS:	DATE:
			54 QUEEN STREET WARRAGUL email: info@buildingdesigned.com.au mob: 0488 142 227 DP-AD 28770	70 Commercial Street Korumburra	DRAWN: GP PLOT: 4/09/2020 DATE: 30/09/2020					
DRAWING TITLE: Preliminary Drawings			SCALE: as noted @ A3							

2-85 Drive, Buildingdesigned, Drouin, 3202, VIC, Australia. 75-78 Commercial St, Korumburra VIC 3901. Model 2067 70-78 Commercial St, Korumburra building.jpg



SIGN 2



SIGN 1



SIGN 3

Buildingdesigned | 54 Queen Street Warragul 3820 | P. 5623 2534 | info@buildingdesigned.com.au | www.buildingdesigned.com.au | find us on Facebook & Instagram

 buildingdesigned <small>Design and Documents under copyright. Do not reproduce without written authorisation from Graeme Parker.</small>	 REGISTERED Building Practitioner 54 QUEEN STREET WARRAGUL email: info@buildingdesigned.com.au mob: 0488 142 227 DP-AD 28770	CLIENT: Monacellars	PROJECT: Liquor Licence 70 Commercial Street Korumburra	DRAWING: PD-3/3 SHEET SIZE: A3 JOB NO: 2067 DRAWN: GP PLOT: 15/09/2020 DATE: 30/09/2020	AREA SUMMARY <table border="1"> <thead> <tr> <th>AREA</th> <th>SQM</th> </tr> </thead> <tbody> <tr> <td>01 Existing Building</td> <td>157.50</td> </tr> <tr> <td>02 Existing Canopy</td> <td>62.77</td> </tr> <tr> <td>TOTAL</td> <td>220.27 m²</td> </tr> </tbody> </table>	AREA	SQM	01 Existing Building	157.50	02 Existing Canopy	62.77	TOTAL	220.27 m²	REV: DETAILS: DATE:
		AREA	SQM											
01 Existing Building	157.50													
02 Existing Canopy	62.77													
TOTAL	220.27 m²													
DRAWING TITLE: Preliminary Drawings SCALE: as noted @ A3		<small>Z:\My Drive - Buildingdesigned\Drawings\2020\2067_Ade Monacells - 70-78 Commercial St, Korumburra VIC 3800\1-8846\2067_Ade Monacells - 70-78 Commercial St, Korumburra existing.pdf</small>												