



LAYOUT PLAN

SCALE 1:150 (A1)  
APPROX CONTOUR INTERVAL (1m)

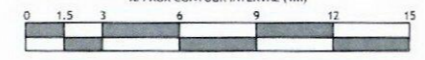


NOTE: PRELIMINARY PLAN ONLY SUBJECT TO CHANGE FROM FINAL DESIGN AND FEATURE SURVEY

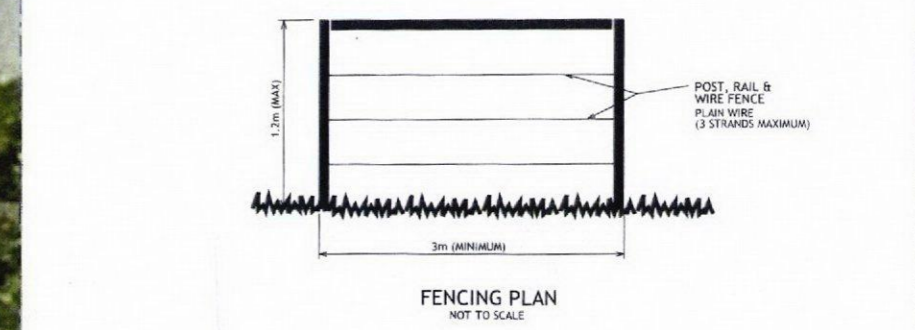


FENCING PLAN

NOT TO SCALE

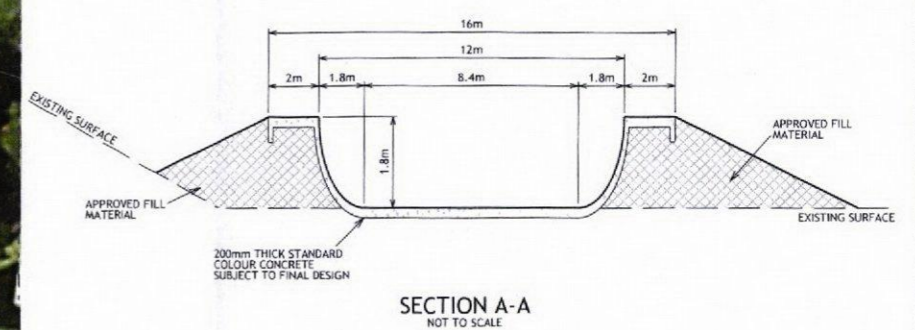

SECTION A-A

NOT TO SCALE

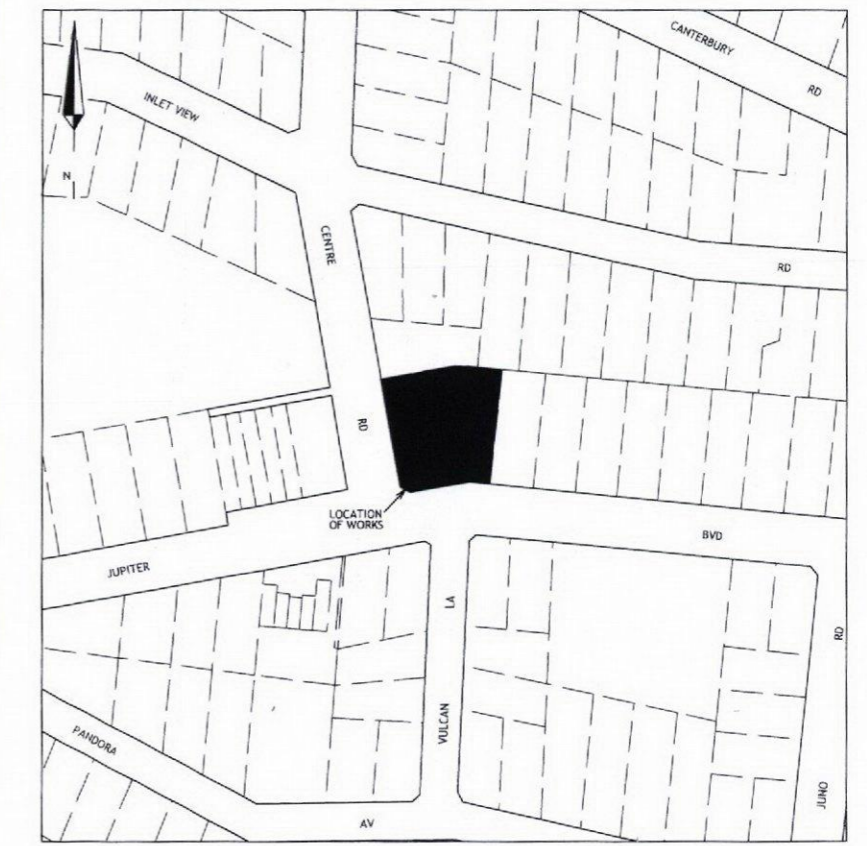

LOCALITY PLAN

VENUS BAY  
NOT TO SCALE

F			
E			
D			
C			
B			
A	4/12/2017	LAYOUT PLAN (PRELIMINARY PRINT ONLY)	JT
ITEM	DATE	REVISION	APPD.



**SOUTH GIPPSLAND SHIRE COUNCIL**  
**PROPOSED SKATE PARK LAYOUT**  
**141-143 JUPITER BOULEVARD, VENUS BAY**  
**LAYOUT PLAN**

SURVEY		FILE			REV <b>A</b>	
DRAWN	J. TAYLOR	CHECKED	T. PETERSON	APPROVED		PLAN FILE No. -
DESIGN	J. TAYLOR			J. MOYLAN		TRIM FILE No. -
DATE	4/12/2017			PROJECTS COORDINATOR MANAGER ENGINEERING		
			DATE	DATE	SHEET 1 OF 1	