


LEGEND

- Extended Great Southern Rail Trail Ultimate Route
- Extended Great Southern Rail Trail Interim Route
- Existing Trees

NOT FOR CONSTRUCTION

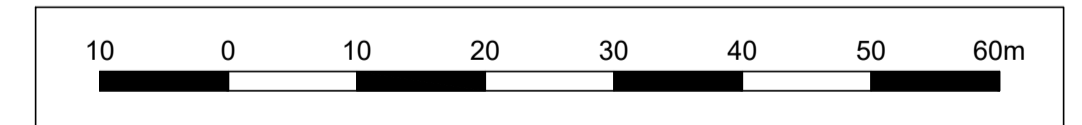


© COPYRIGHT All rights reserved. Beveridge Williams & Co Pty Ltd has granted a license to the recipient to use this document for its intended purpose. No unauthorized copying is permitted.	
Rev	Description
B	Amendment for Submission 24.07.19 J.L. G.C.
A	Initial Issue 07.05.19 O.H. G.C.



Project Name	LEONGATHA RAIL PRECINCT STRUCTURE
Drawing Title	CONTEXT PLAN
Client	SOUTH GIPPSLAND SHIRE COUNCIL

Designed	O.HU
Drawn	J.LI
Approved	G.CATER
Date	24.07.2019

BW Beveridge Williams
 development & environment consultants
 1 Glenferrie Road
 Malvern, Victoria 3144
 ph : 03 9524 8888
 www.beveridgewilliams.com.au

Scale	1:500 @ A1
Project Ref.	1800445
Drawing No.	L001
Rev.	B

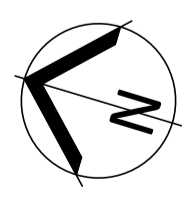

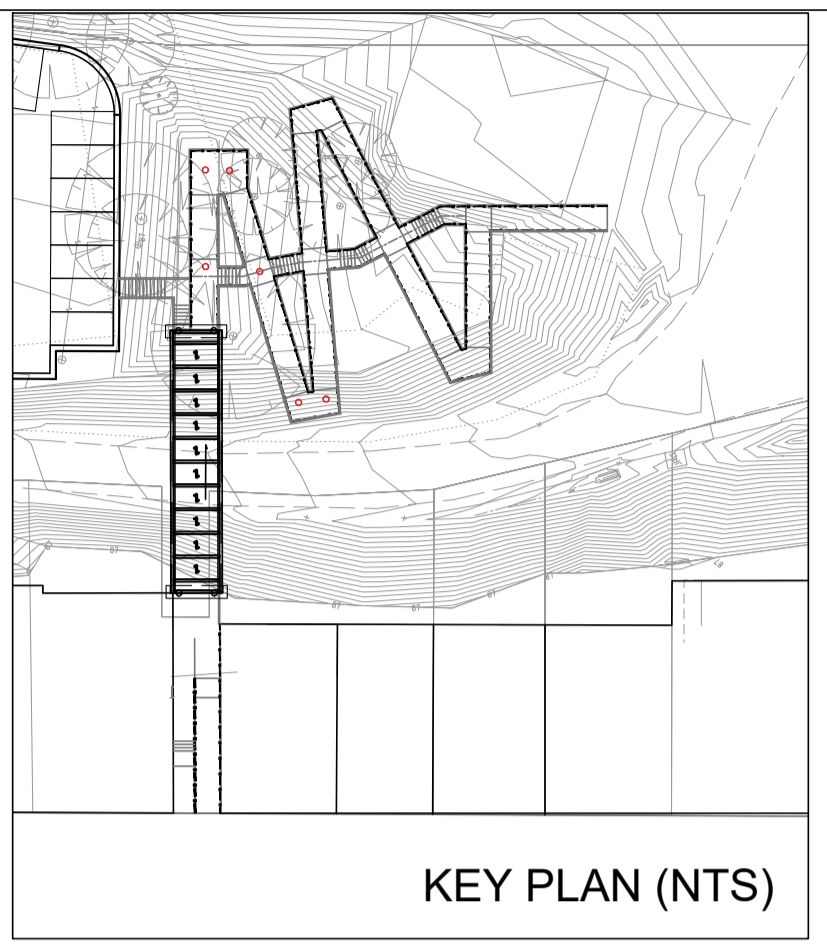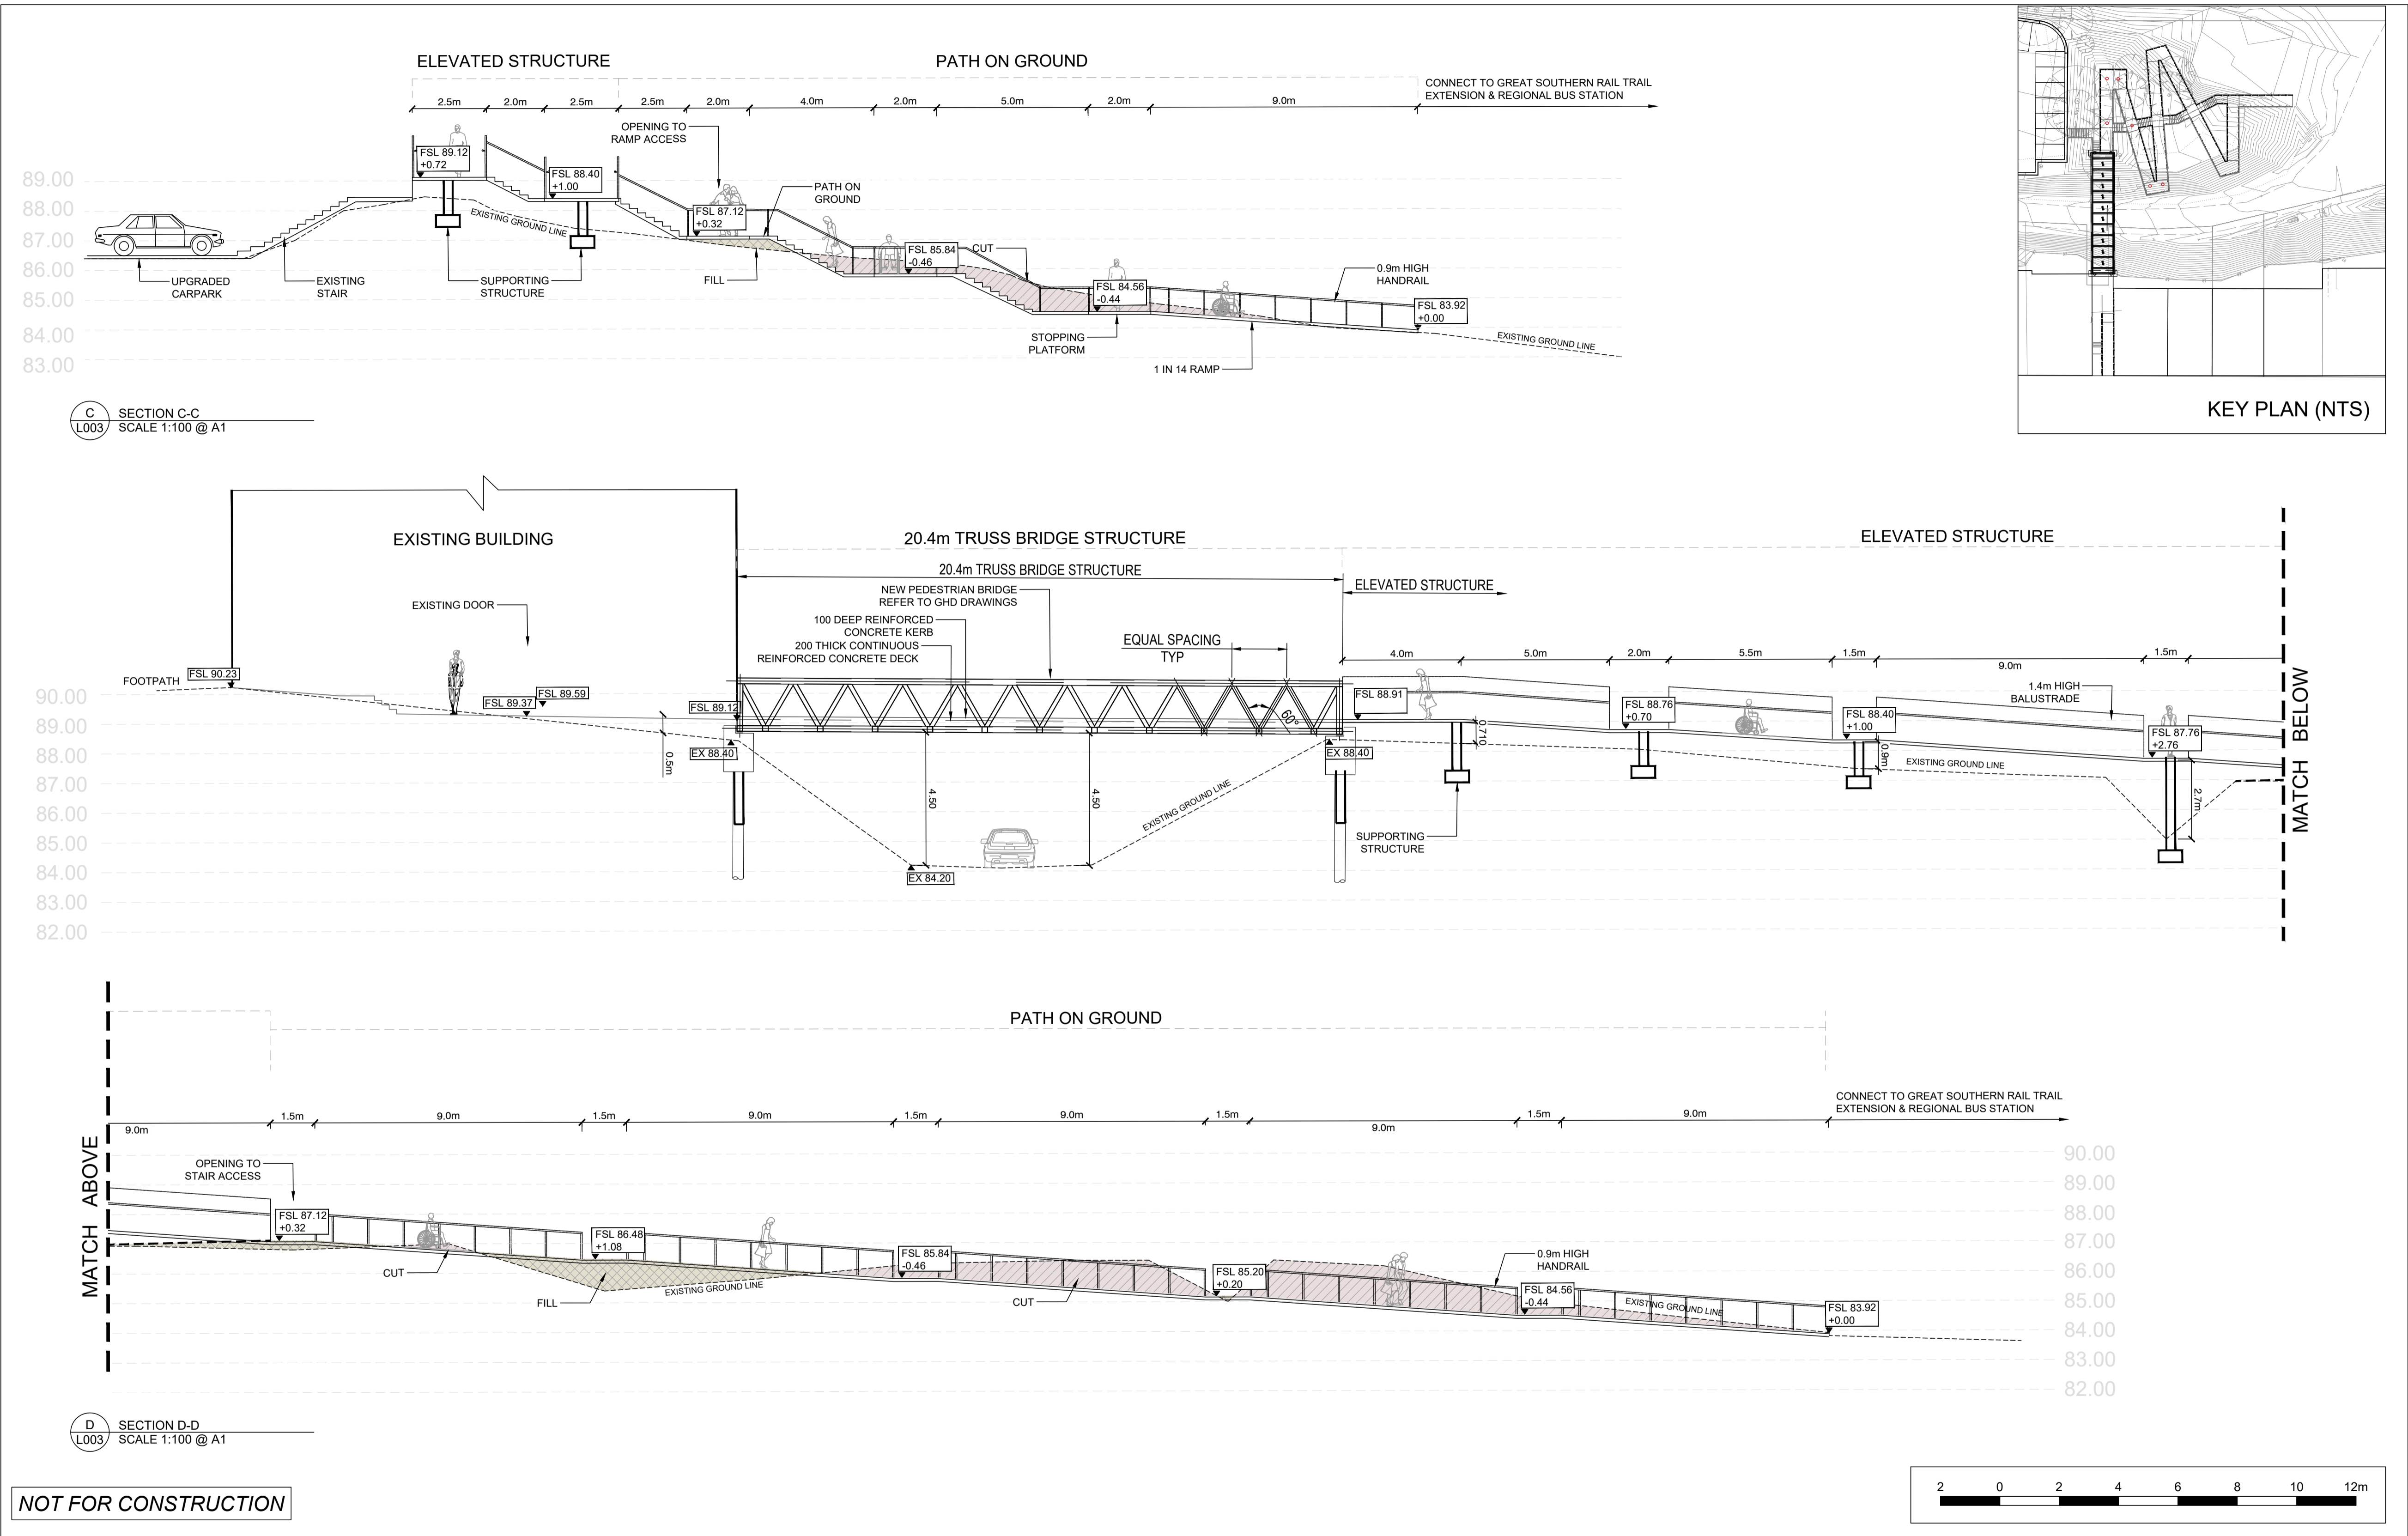


© COPYRIGHT All rights reserved. Beveridge Williams & Co Pty Ltd has granted a license to the recipient to use this document for its intended purpose. No unauthorized copying is permitted.	
B	Bridge Amended 24.07.19 J.L. G.C.
A	Initial Issue 07.05.19 O.H. G.C.
Rev	Description Date By App. Rev Description Date By App.

Project Name	LEONGATHA RAIL PRECINCT STRUCTURE
Drawing Title	SECTIONS
Client	SOUTH GIPPSLAND SHIRE COUNCIL



Designed	O.HU
Drawn	J.LI
Approved	G.CATER
Date	24.07.2019

BW Beveridge Williams
development & environment consultants
1 Glenferrie Road
Malvern, Victoria 3144
ph : 03 9524 8888
www.beveridgewilliams.com.au


Scale	1:100 @ A1
Project Ref.	1701641-00
Drawing No.	L003
Rev.	B
Drawing Ref.	\\MELFRED\ITV\DATA\OBS DATA\1800445 - LEONGATHA RAIL PRECINCT STRUCTURES_LANDSCAPE\1800445 - LEONGATHA LANDSCAPE PLAN CURRENT.DWG

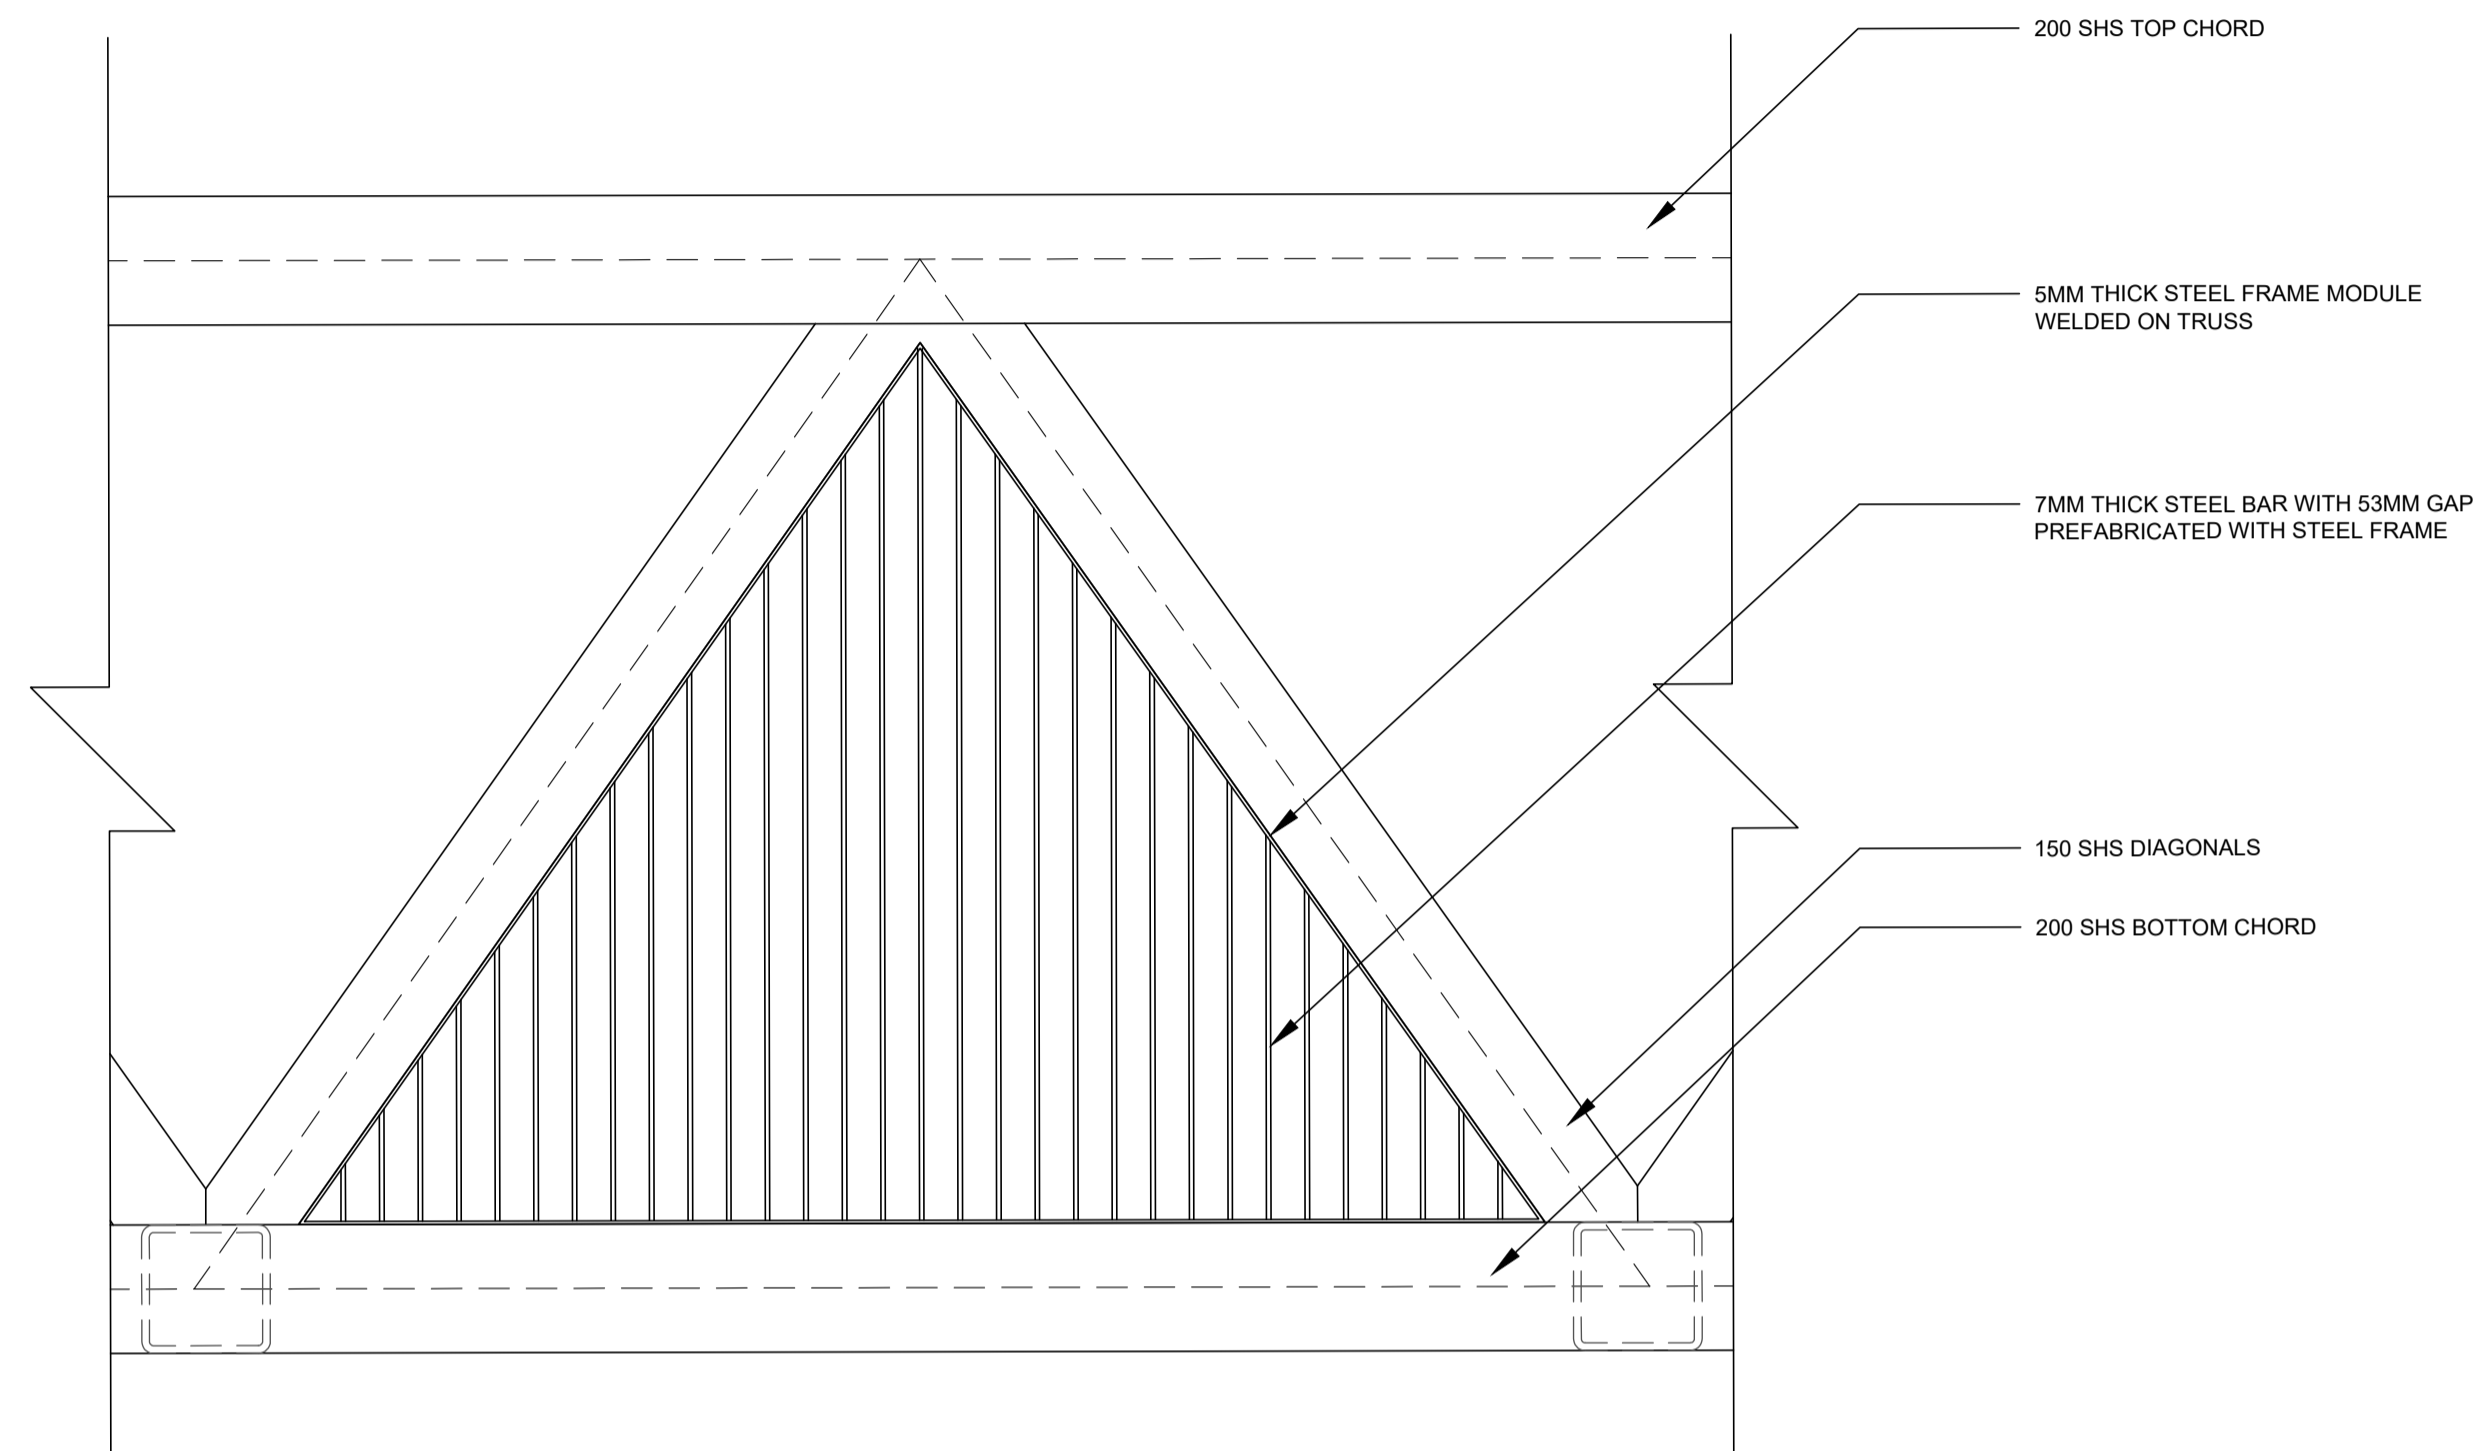

A
L004 BALUSTRADE MODULE DETAIL
SCALE 1:20 @ A1

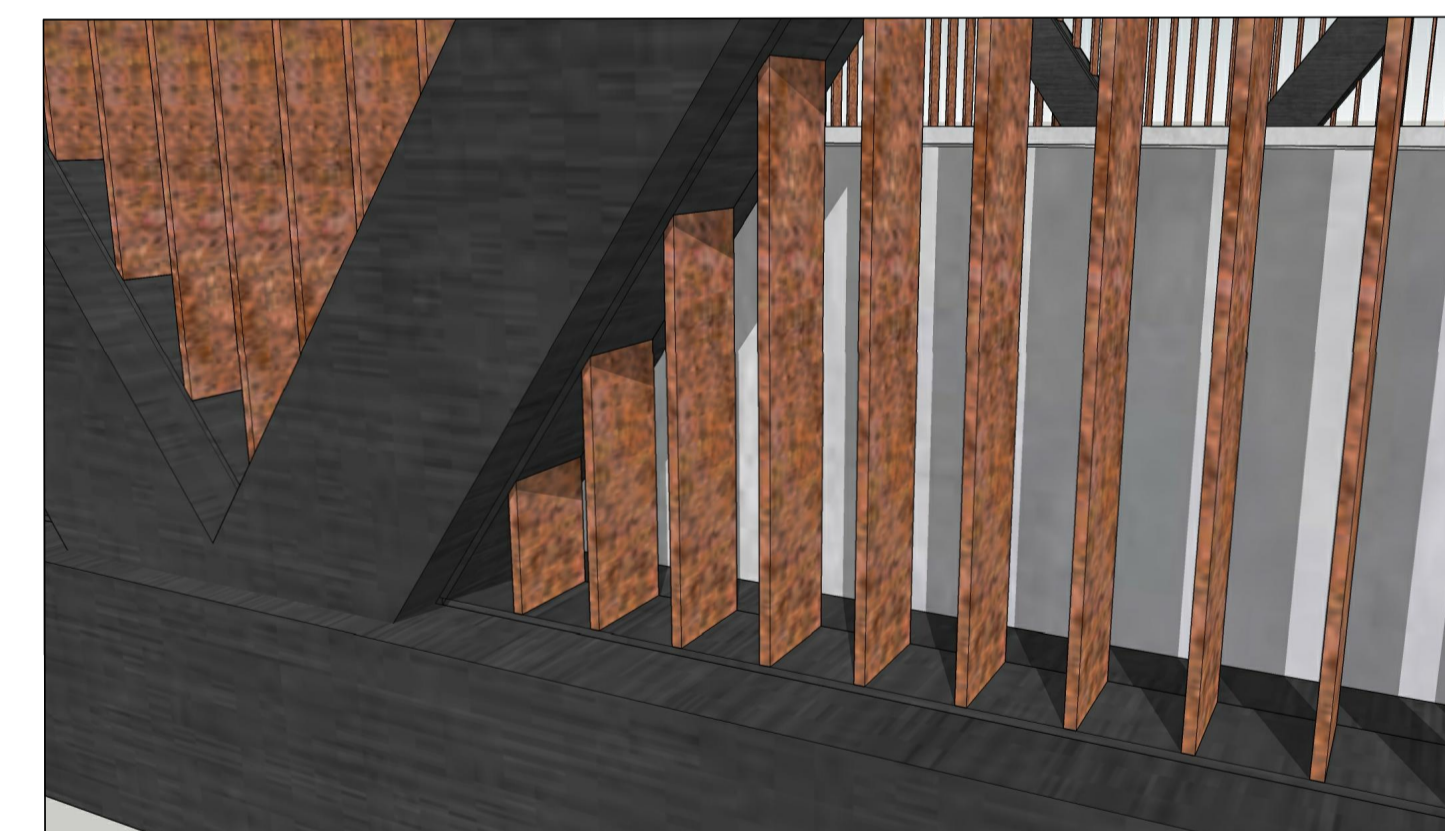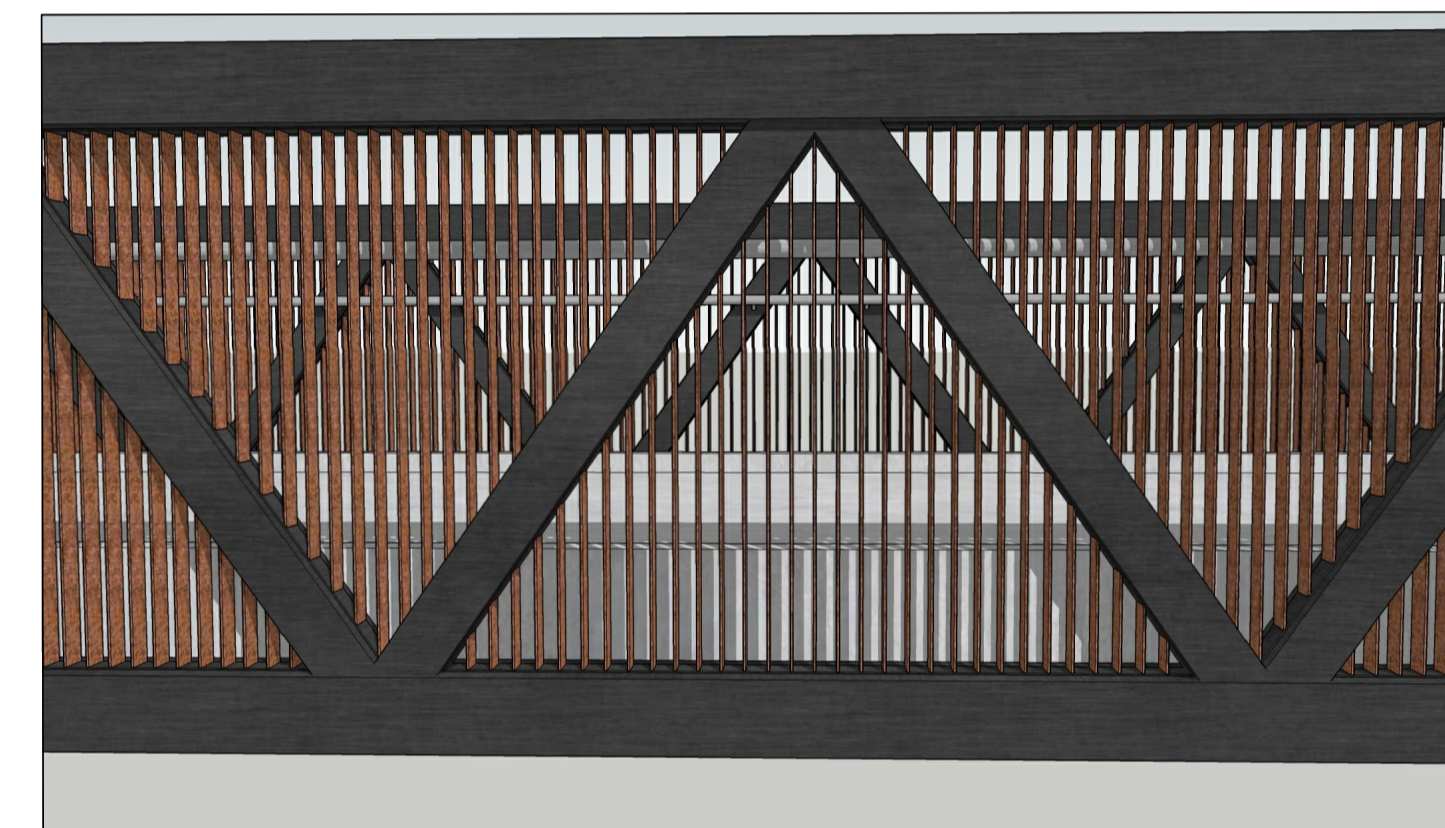


B
L004 BALUSTRADE MODEL IMAGES
SCALE NTS

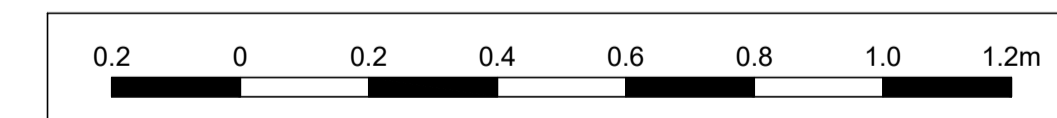


NOT FOR CONSTRUCTION

<p>© COPYRIGHT All rights reserved. Beveridge Williams & Co Pty Ltd has granted a license to the recipient to use this document for its intended purpose. No unauthorized copying is permitted.</p>		<p>Project Name LEONGATHA RAIL PRECINCT STRUCTURE</p>	<p>Designed O.HU</p>	 <p>Beveridge Williams development & environment consultants 1 Glenferrie Road Malvern, Victoria 3144 ph : 03 9524 8888 www.beveridgewilliams.com.au</p>	<p>Scale 1:10 @ A1</p>
<p>Drawing Title TRUSS BRIDGE DETAILS</p>		<p>Client SOUTH GIPPSLAND SHIRE COUNCIL</p>	<p>Drawn J.LI</p>		<p>Project Ref. 1800445</p>
<p>Rev Description Date By App. Rev Description Date By App.</p>			<p>Approved G.CATER</p>		<p>Rev. B</p>
<p>B Amendment for Submission 24.07.19 J.L. G.C.</p>			<p>Date 24.07.2019</p>		<p>Drawing Ref. 1800445</p>
<p>A Initial Issue 07.05.19 O.H. G.C.</p>					<p>STRUCTURES_LANDSCAPE\1800445_LEONGATHA_RAIL_PRECINCT_CURRENT.DWG</p>

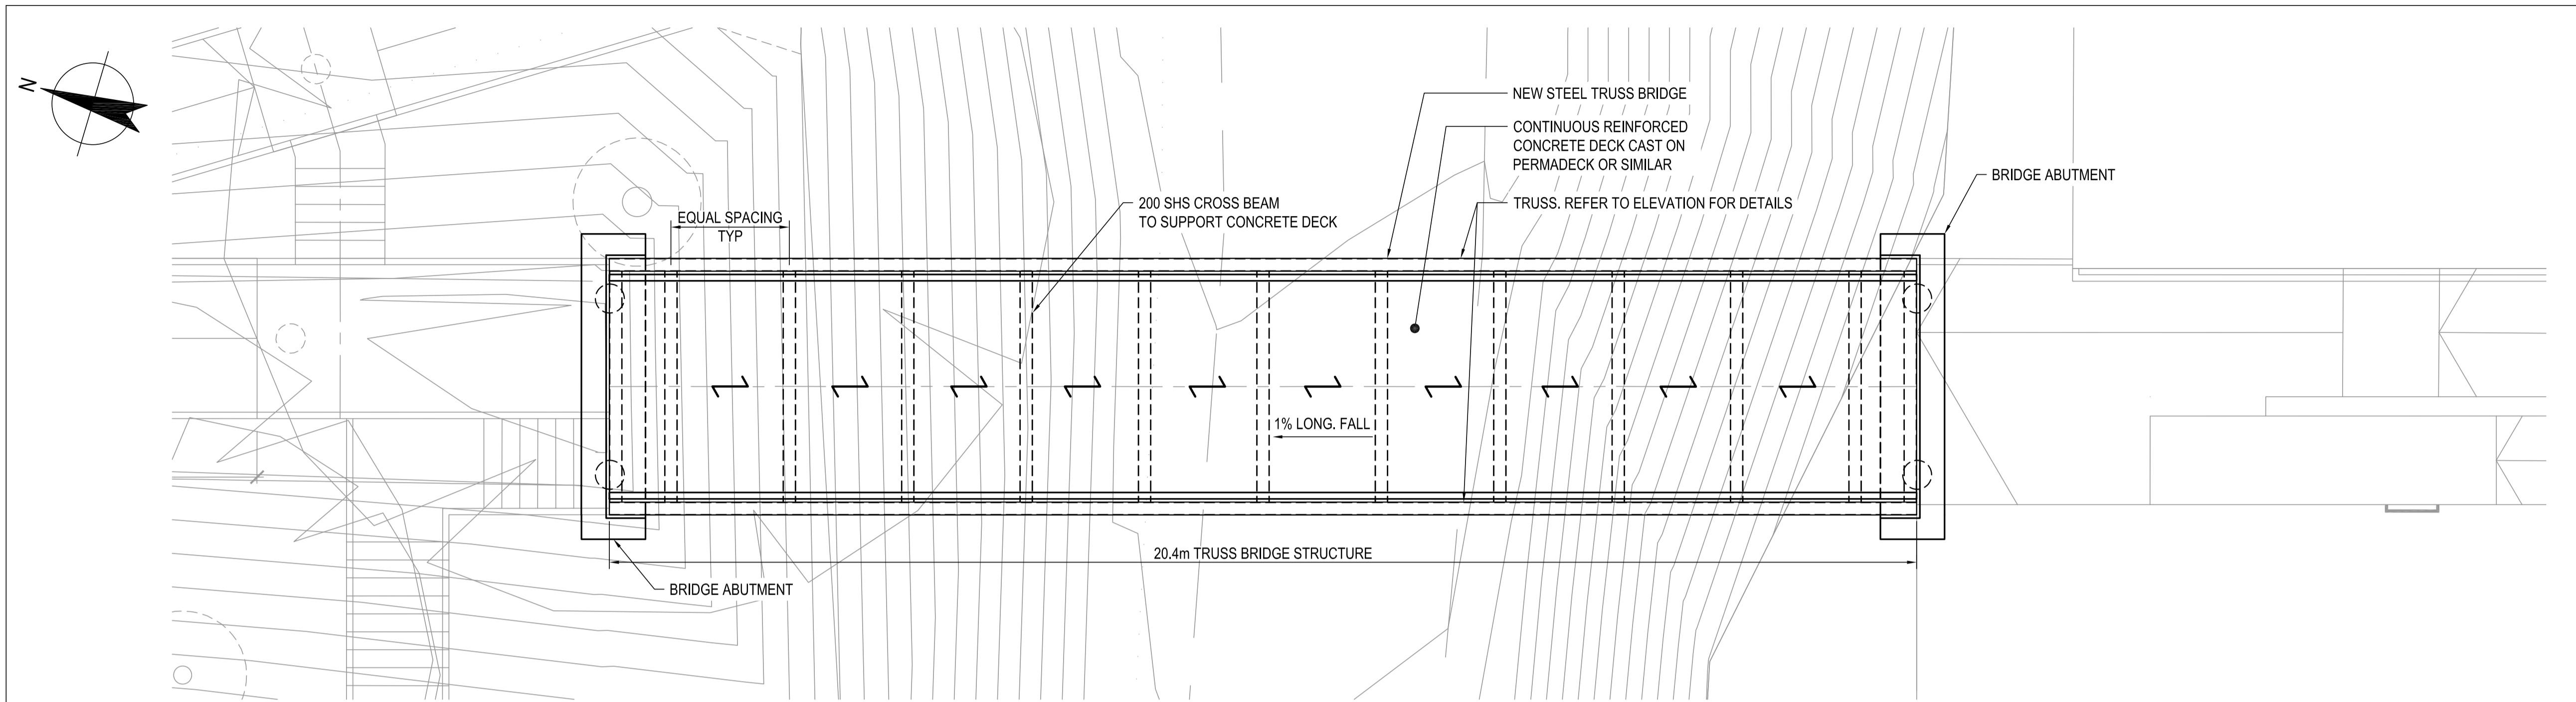

TRUSS BRIDGE GENERAL ARRANGEMENT
SCALE 1:50

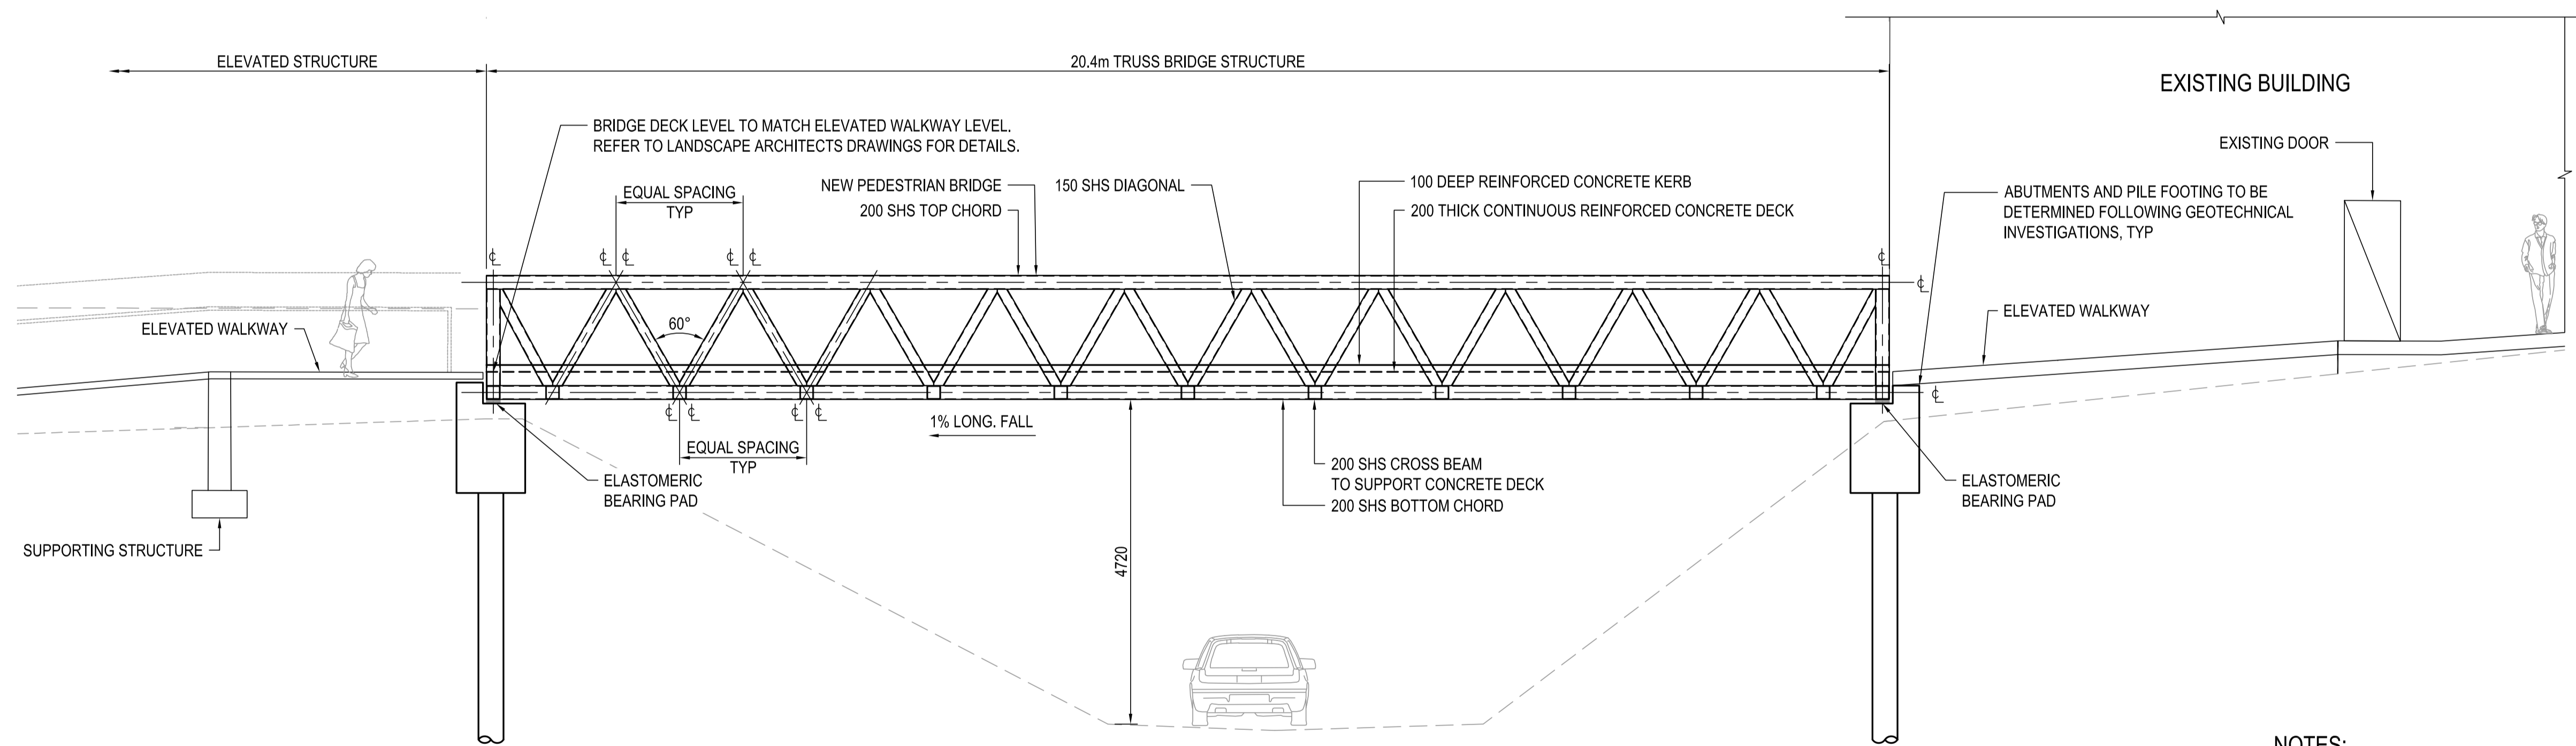

TRUSS BRIDGE ELEVATION
SCALE 1:50

BALUSTRADE INFILL NOT SHOWN FOR CLARITY

- NOTES:**
1. REFER TO BEVERIDGE WILLIAMS (LANDSCAPE ARCHITECT) DRAWINGS FOR SETOUT AND LEVELS.
 2. BRIDGE DESIGN AND SPECIFICATIONS TO BE IN ACCORDANCE WITH AS5100.

PRELIMINARY
