

PLAN FOR CREATION OF LEASE

LOCATION OF LAND



COUNTY: BULN BULN
 PARISH: WONGA WONGA SOUTH
 TOWNSHIP: —
 SECTION: B
 CROWN ALLOTMENT: 3A4
 CROWN PORTION: —
 LAST PLAN REFERENCE: CD088062Q
 CROWN FOLIO: VOL. 11783 FOL. 993

NOTATIONS


GENERAL NOTATIONS




- THIS PLAN IS BASED ON SURVEY
- DPS DENOTES DUMPY PEG & STAKE
- NPS DENOTES NEW PEG & STAKE

LEASE TO BE CREATED:

- L1 LEASE TO BE CREATED
- TITLE BOUNDARIES ARE SHOWN THUS 
- LEASE BOUNDARIES ARE SHOWN THUS 

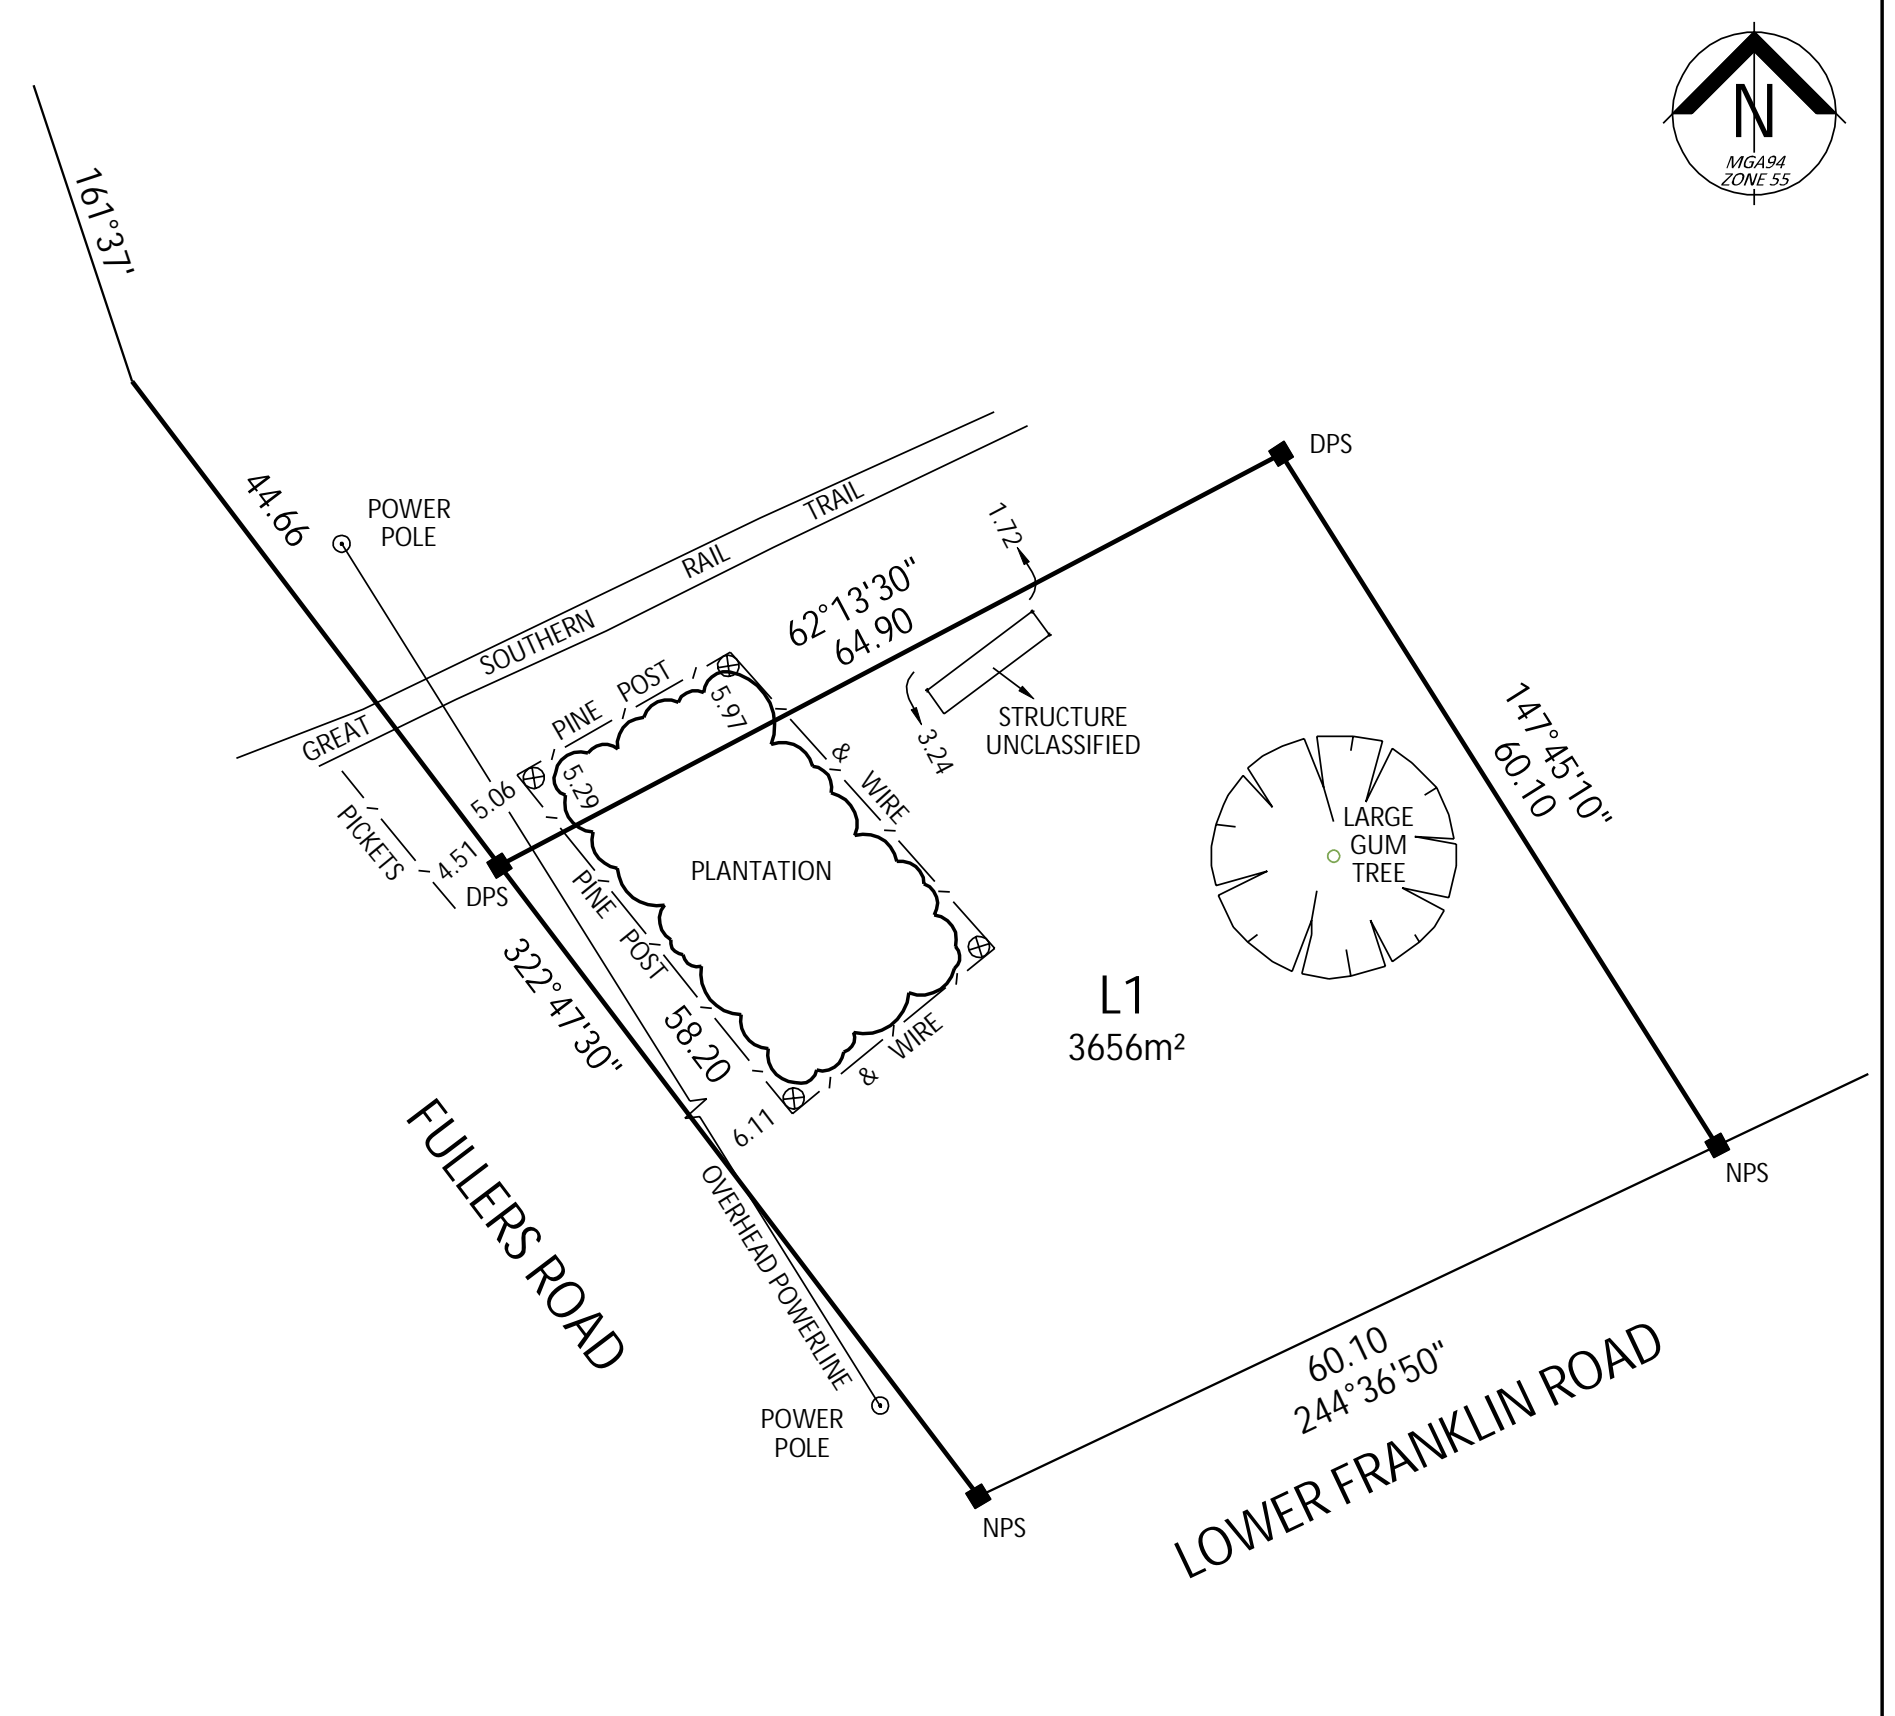ADDRESS
 CNR FULLERS ROAD & LOWER FRANKLIN ROAD
 FOSTER 3960

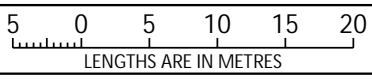

ORIGINAL SHEET SIZE: A3		CERTIFICATION BY SURVEYOR		SHEET 1 OF 1	
SCALE 1:500		Date: 20/12/2023			
SURVEYORS FILE REF: 2302923		 Licensed Surveyor, Surveying Act 2004			
 Beveridge Williams Development and Infrastructure Consultants location ph : phonenumber www.beveridgewilliams.com.au					