


NO.	REVISION	DATE	BY	CHECKED
1	ISSUED FOR TENDERS			
2				
3				
- NOTES:**
- DESIGN VEHICLE: AUSTRALAS B-D DOUBLE (26M)
 - VEHICLE TRACKING VERSION 14.00
 - DESIGN SPEED: 80-100KM/H, RADIUS 19M
 - HORIZONTAL ALIGNMENT ONLY
 - VERTICAL ALIGNMENT AND DRAINAGE DESIGN HAS NOT BEEN ORDER TAKEN

PRELIMINARY DRAWING
 Not to be used for construction purposes

PROPOSED AREA OF ADIUTION
 274m²

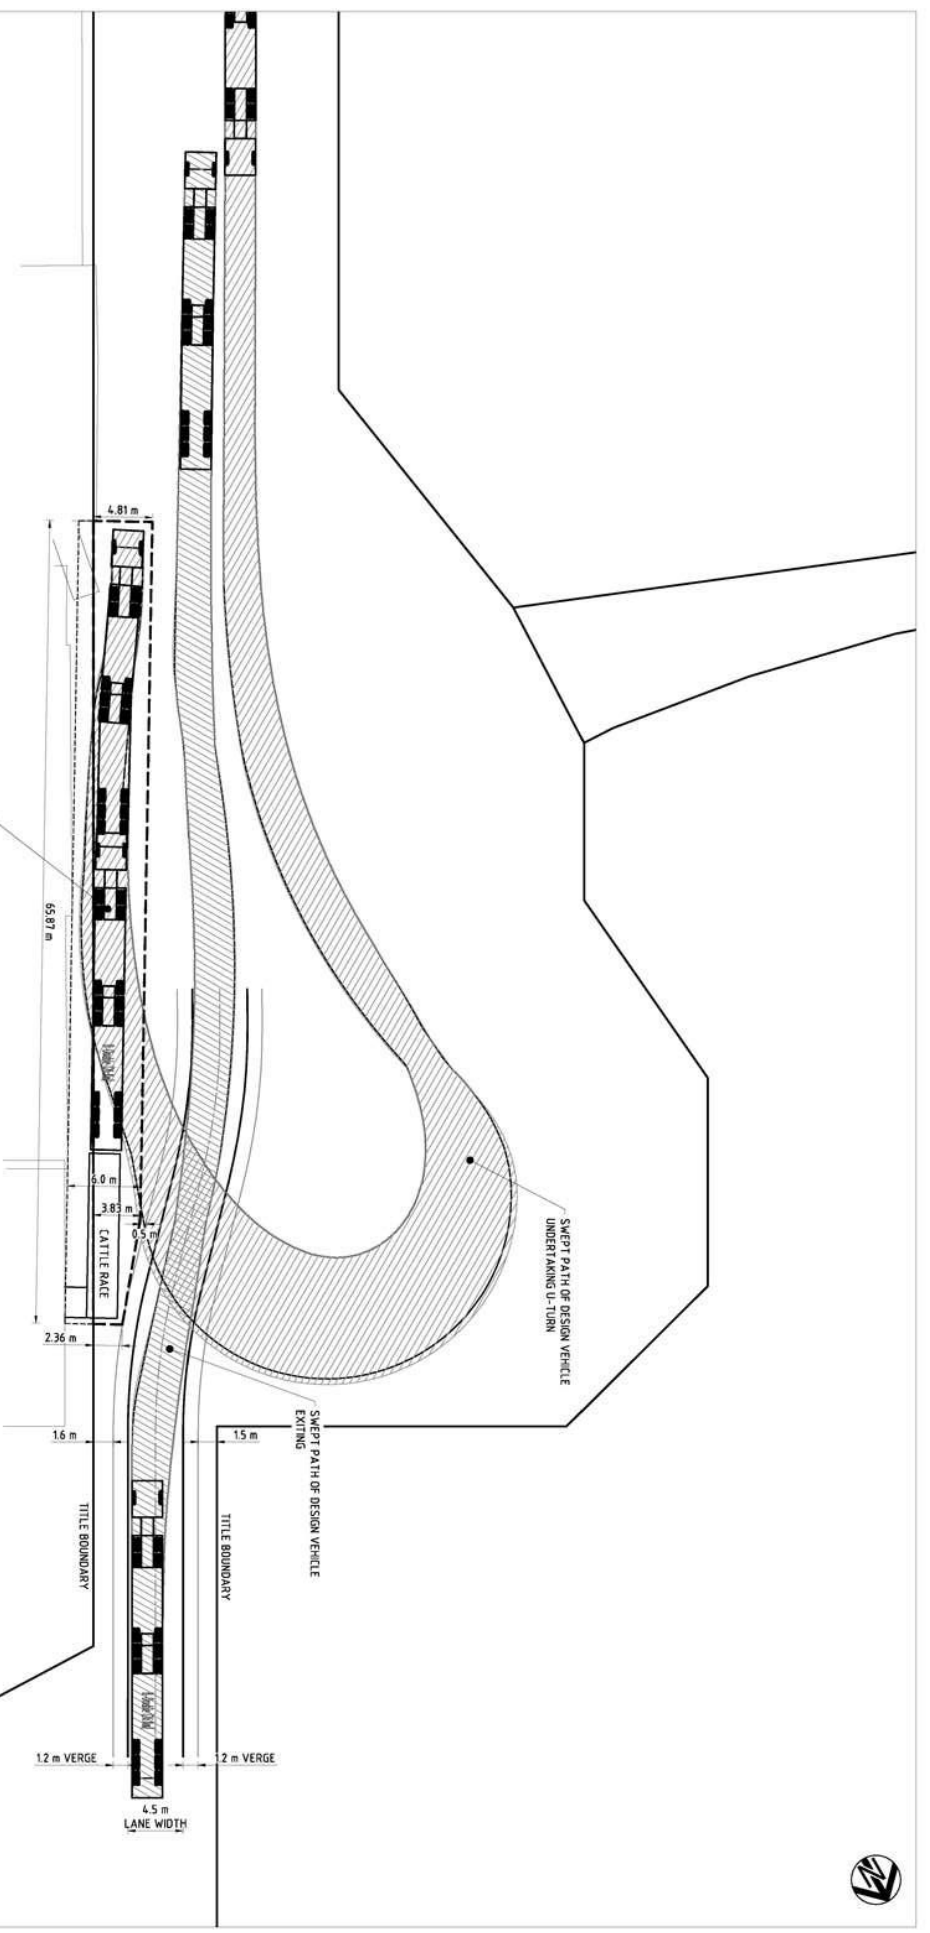

LEGEND

- THROUGH ACCESS ROAD SPECIFICATIONS:
 4.5M LANE WIDTH
 1.2M VERGE EITHER SIDE
- THROUGH ACCESS ROAD
- ADDITION RALE
- SWEEP PATH OF DESIGN VEHICLE

SMC


GBP VEHICLE ACCESS TURNING MANUEVER & PROVISION FOR THROUGH ROAD
 PRELIMINARY 30042102-DC-W-001

