


Korumburra Outdoor Pool
Re-development

Master Planning
Existing Site Plan

23/11/2016
SCALE: 1_250@A1
SCALE: 1_500@A3


2016075SK11
Plotted: Nov 23, 2016 - 12:56pm



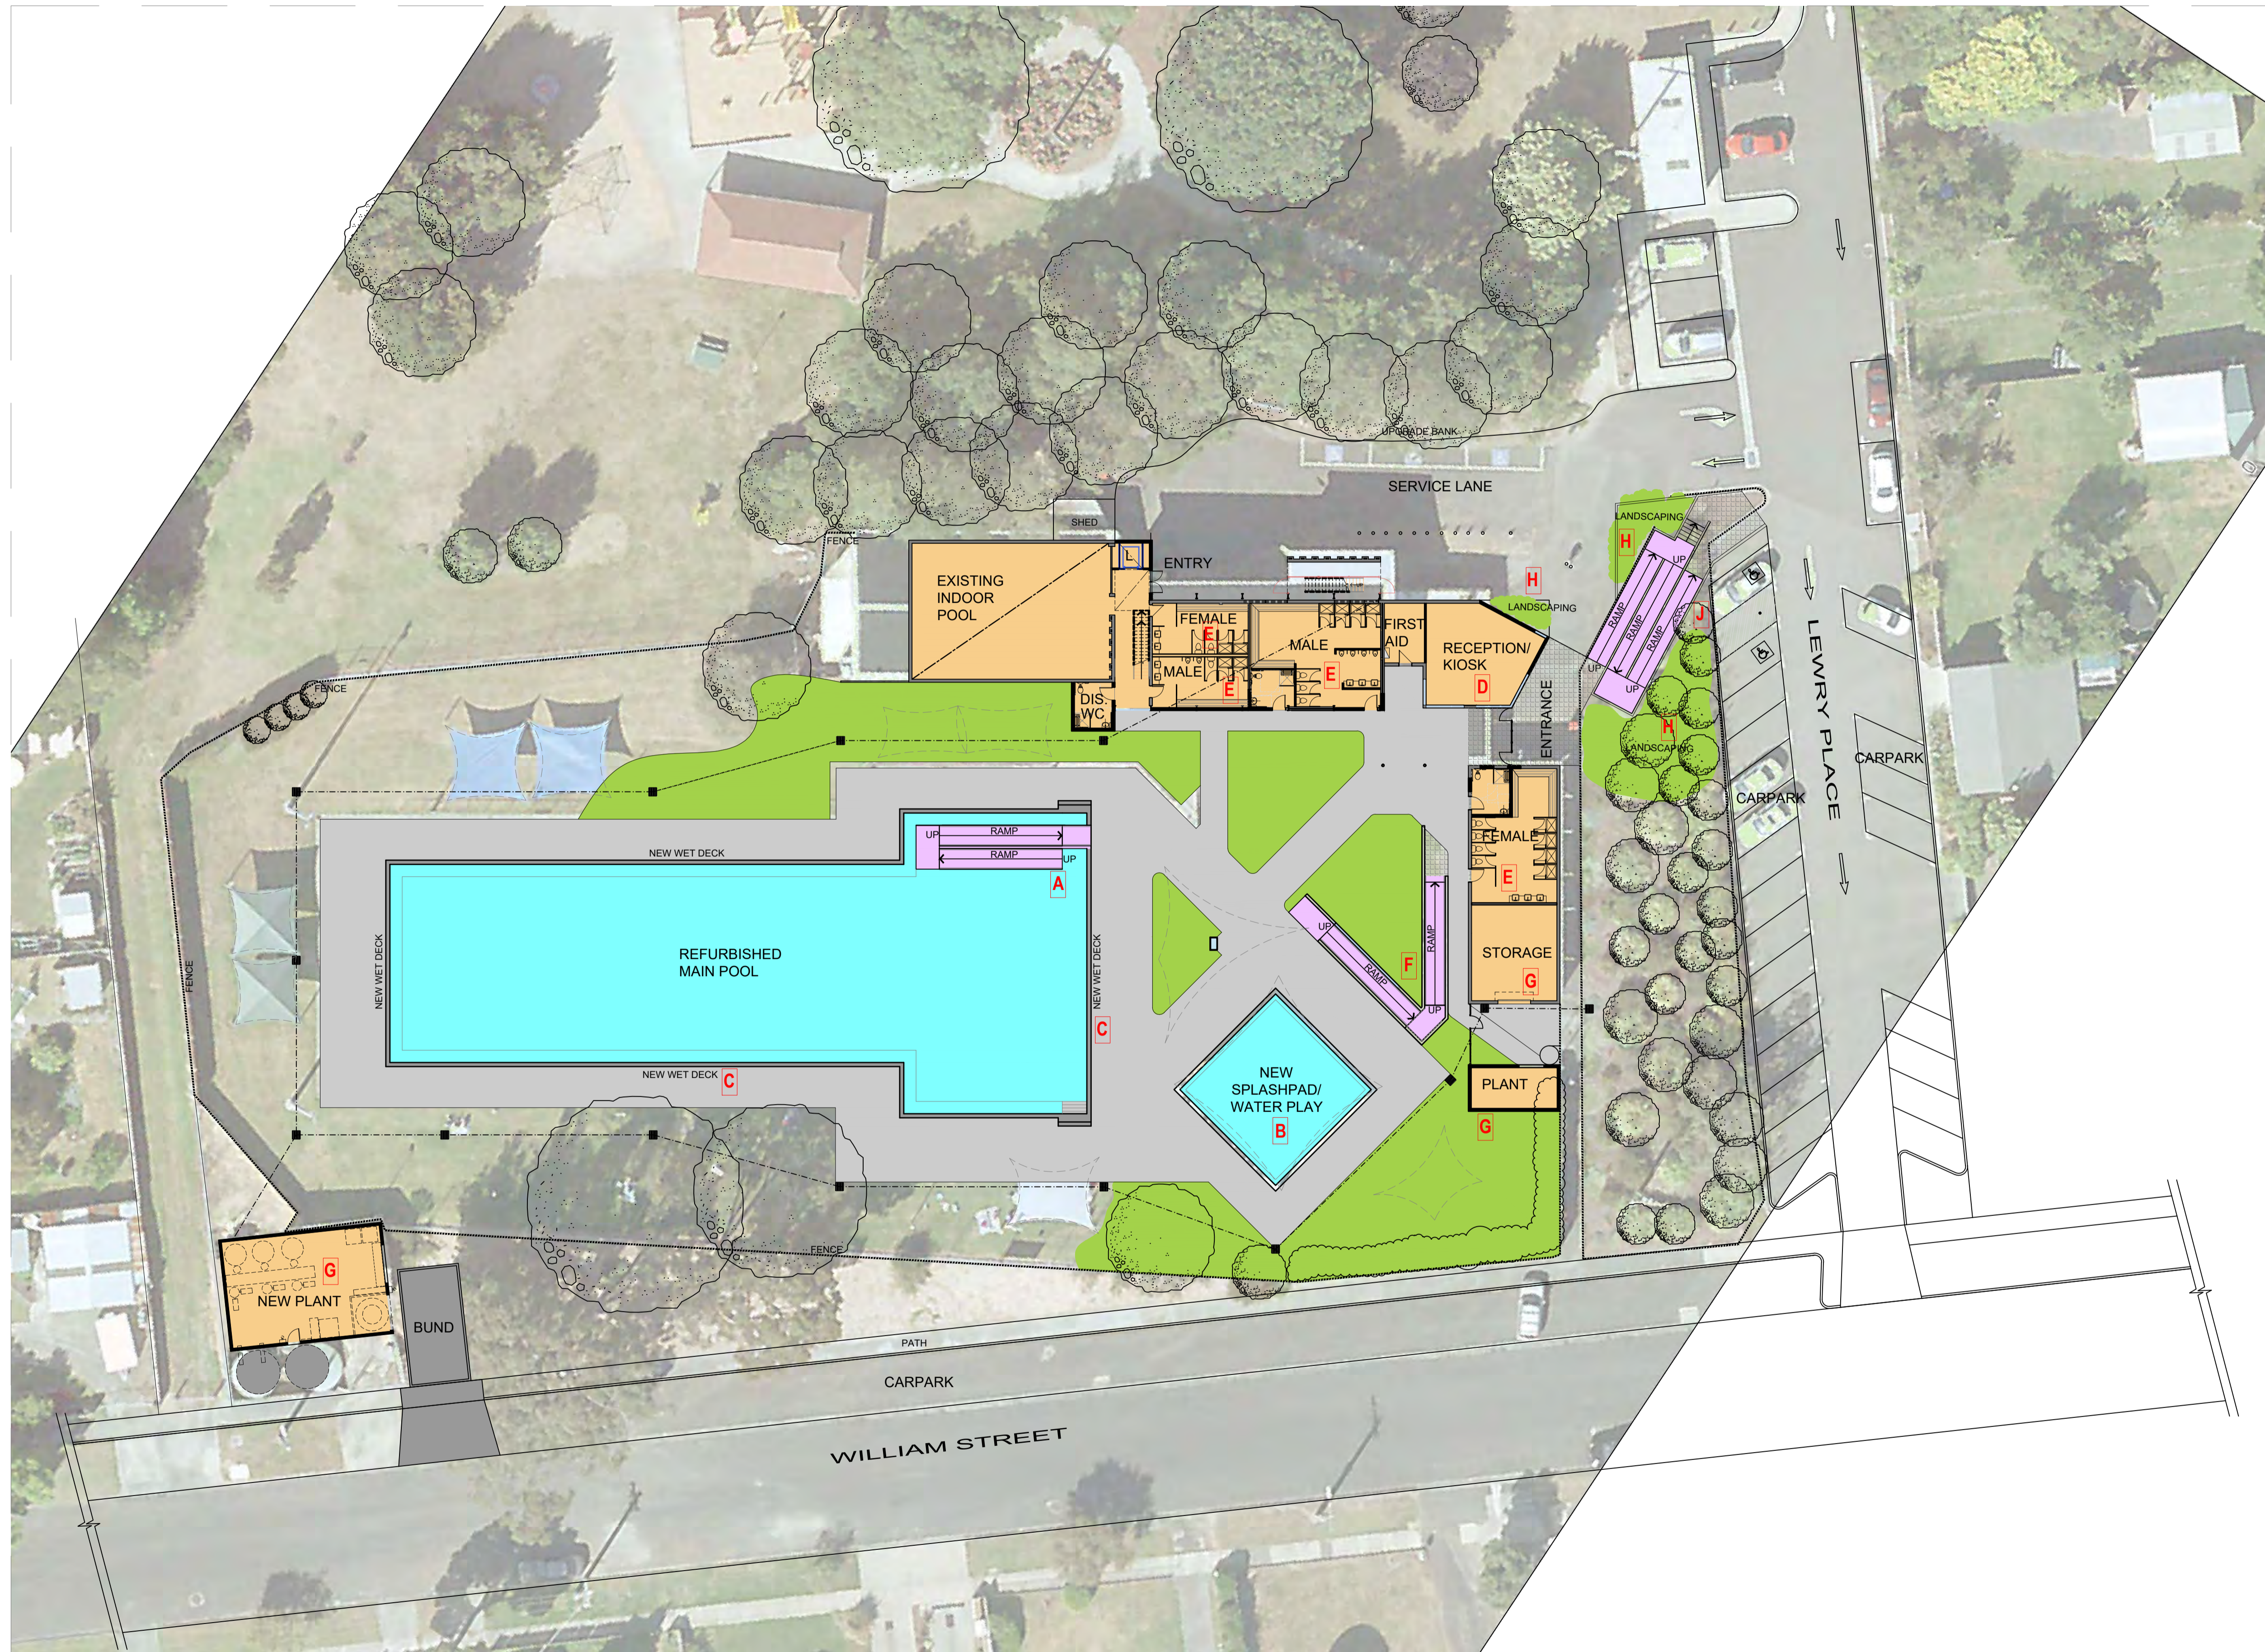

LEGEND:

- A** NEW RAMP
- B** SPLASH PAD - WATER PLAY
- C** WET DECK
- D** RECEPTION
- E** NEW CHANGE ROOMS
- F** RAMP TO POOL CONCOURSE
- G** NEW PLANT/ STORAGE
- H** LANDSCAPING
- J** NEW PEDESTRIAN ENTRY RAMP

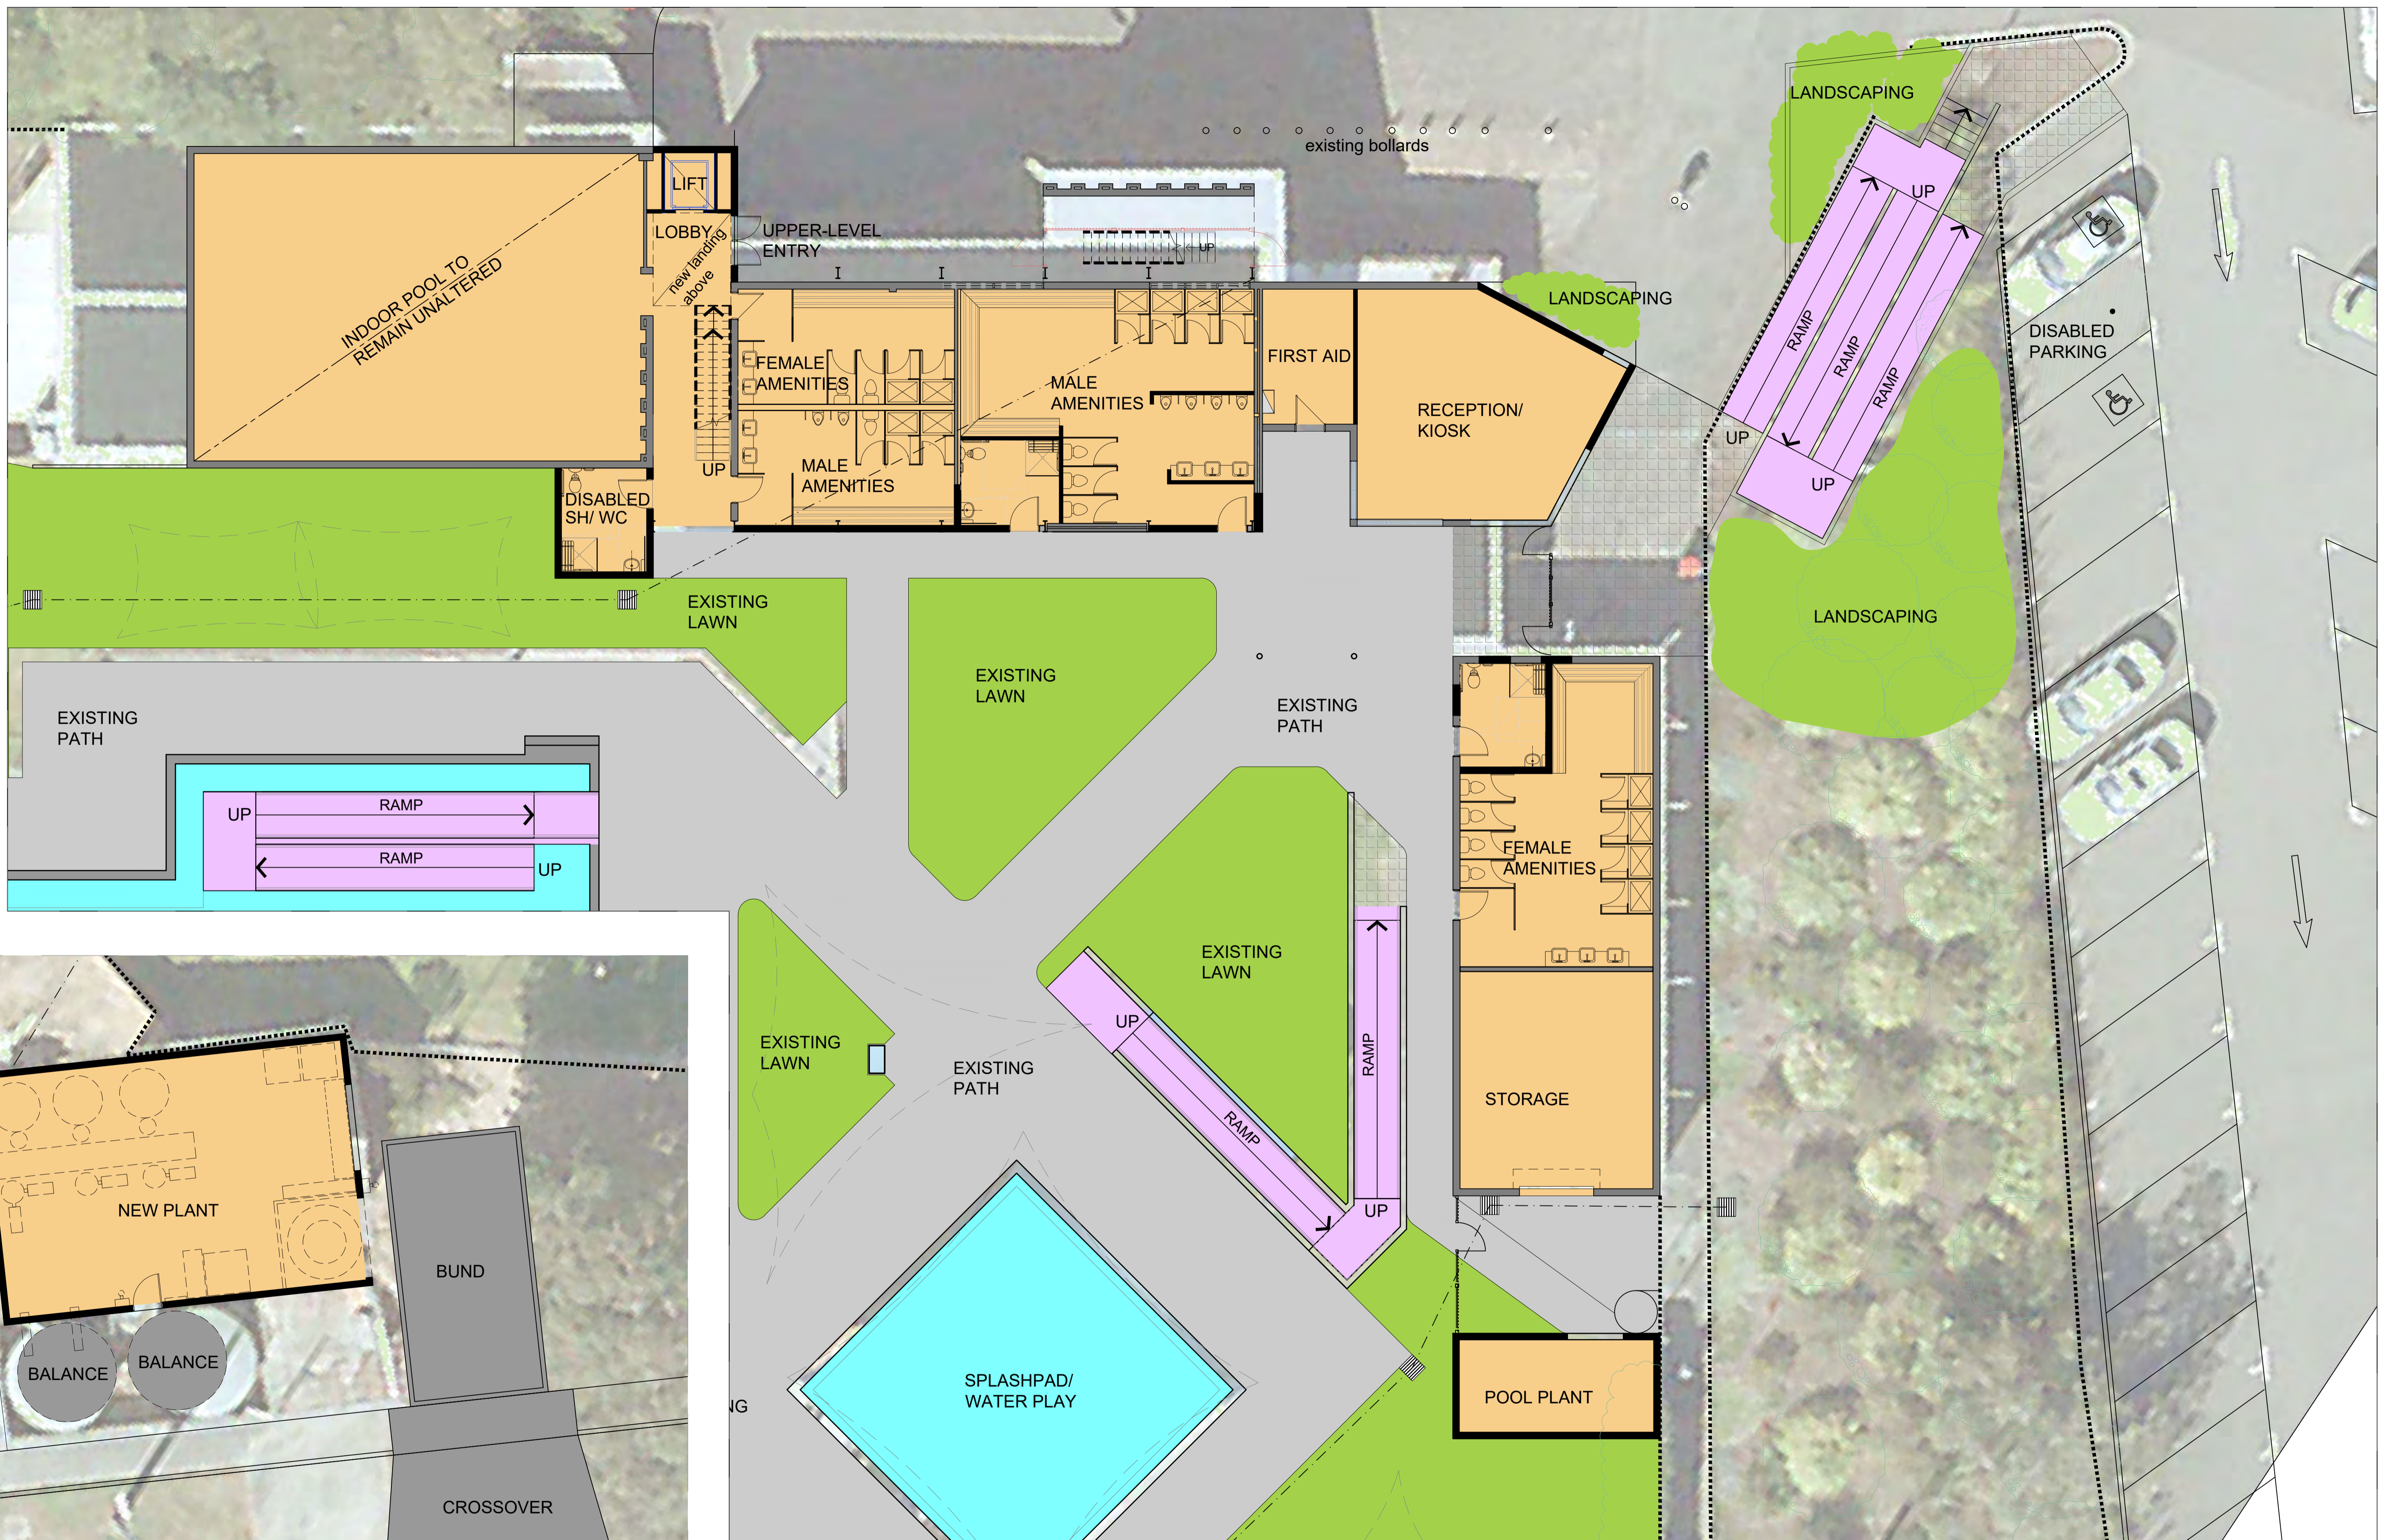

Korumburra Outdoor Pool
Re-development

Master Planning
Floor Plans

02/12/2016

SCALE:1_100@A1
SCALE:1_200@A3

2016075SK13A

C:\Users\8540w\Documents\LifeDesignArch\2016075 Mirboo North and Korumburra Pools\Korumburra\CAD\06 AutoCAD\01 Drawings to Plot\Floor Plan.dwg
Plotted: Dec 02, 2016 - 3:20pm

